

REVISIONS				
DATE	BY	LIC. NO.	BLOCK	LOT

* THIS SHEET HAS BEEN DRAWN USING COMPUTER AIDED DRAFTING/ DESIGN (CAD/D) AND COORDINATE GEOMETRY (COGO).

TAX MAP
TOWNSHIP OF UPPER


CAPE MAY COUNTY
SCALE: 1" = 400'

NEW JERSEY
DATE: JULY 2016

ED CLAY

LICENSED LAND SURVEYOR
NEW JERSEY LICENSE NO. 34842
850 SO. WHITE HORSE PIKE
HAMMONTON, NEW JERSEY 08037
COA# 24GA2973300

TO SHOW CONDITIONS AS OF JULY 2016

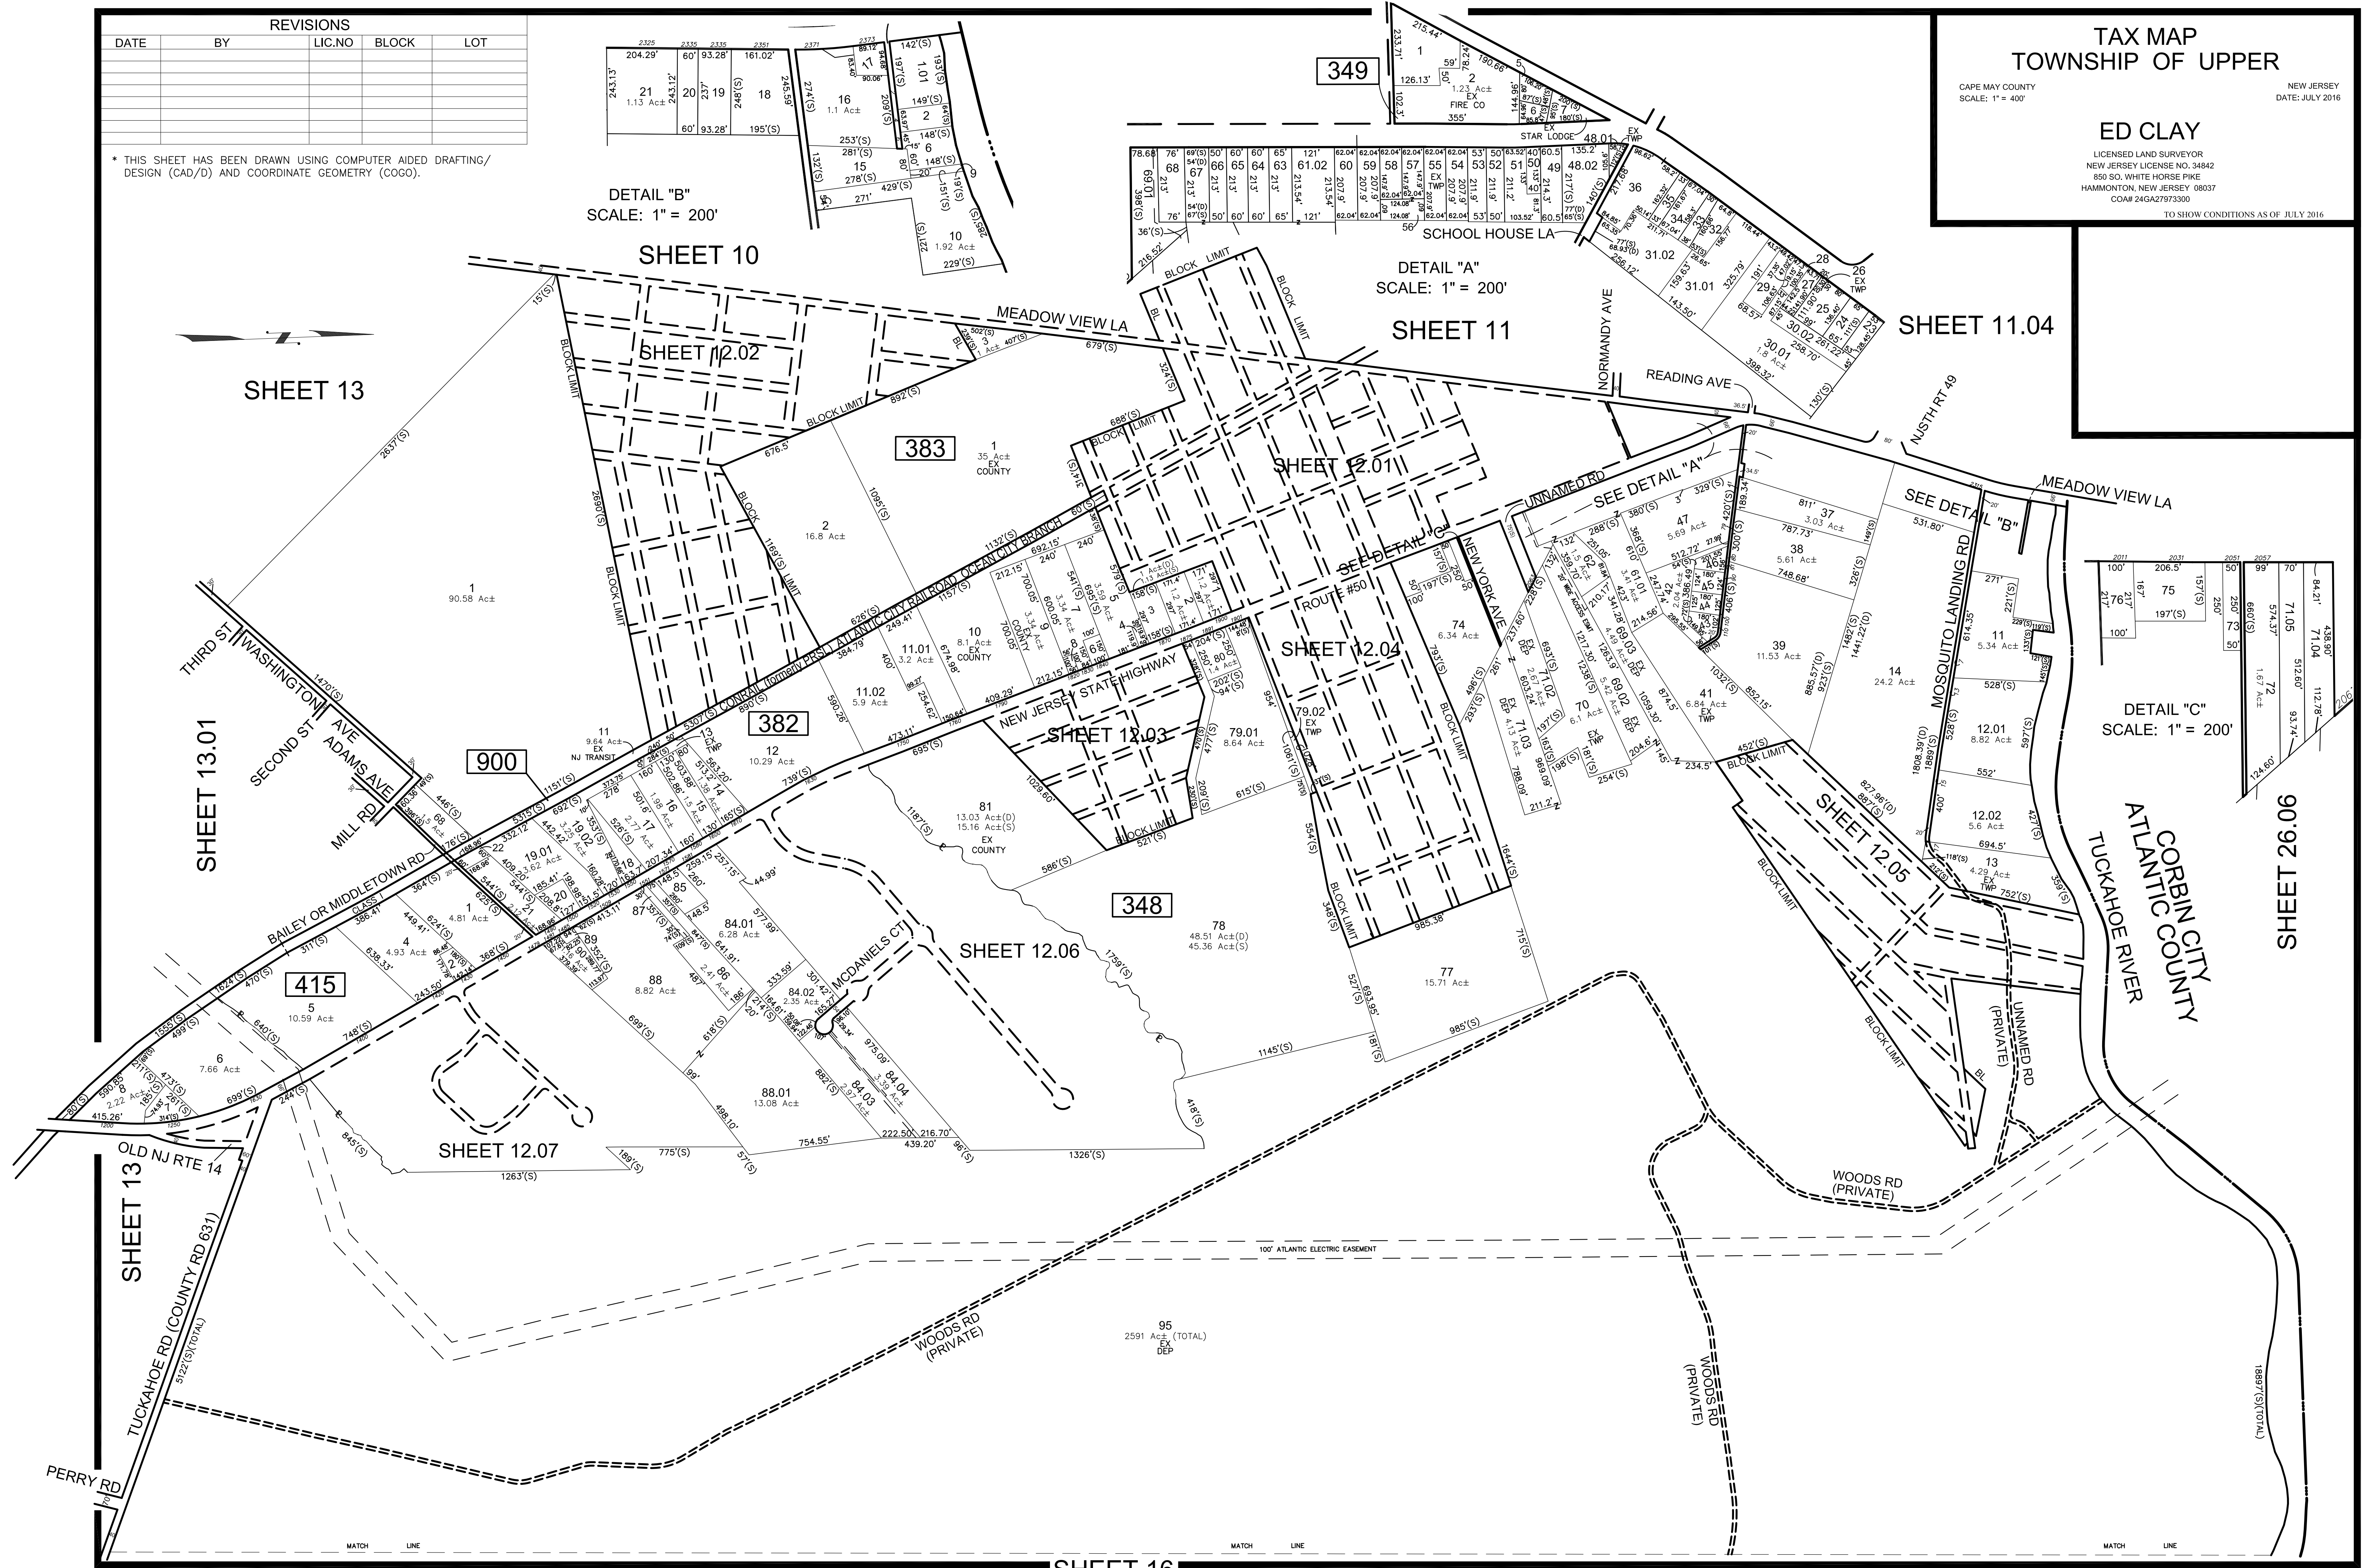

DETAIL "B"
SCALE: 1" = 200'

DETAIL "A"
SCALE: 1" = 200'

DETAIL "C"
SCALE: 1" = 200'