

REVISIONS				
DATE	BY	LIC.NO	BLOCK	LOT

* THIS SHEET HAS BEEN DRAWN USING COMPUTER AIDED DRAFTING/ DESIGN (CAD/D) AND COORDINATE GEOMETRY (COGO).

SHEET 12

TAX MAP
TOWNSHIP OF UPPER


CAPE MAY COUNTY
SCALE: 1" = 100'

NEW JERSEY
DATE: JULY 2016

ED CLAY

LICENSED LAND SURVEYOR
NEW JERSEY LICENSE NO. 34842
850 SO. WHITE HORSE PIKE
HAMMONTON, NEW JERSEY 08037
CO#A# 24GA27973300

TO SHOW CONDITIONS AS OF JULY 2016

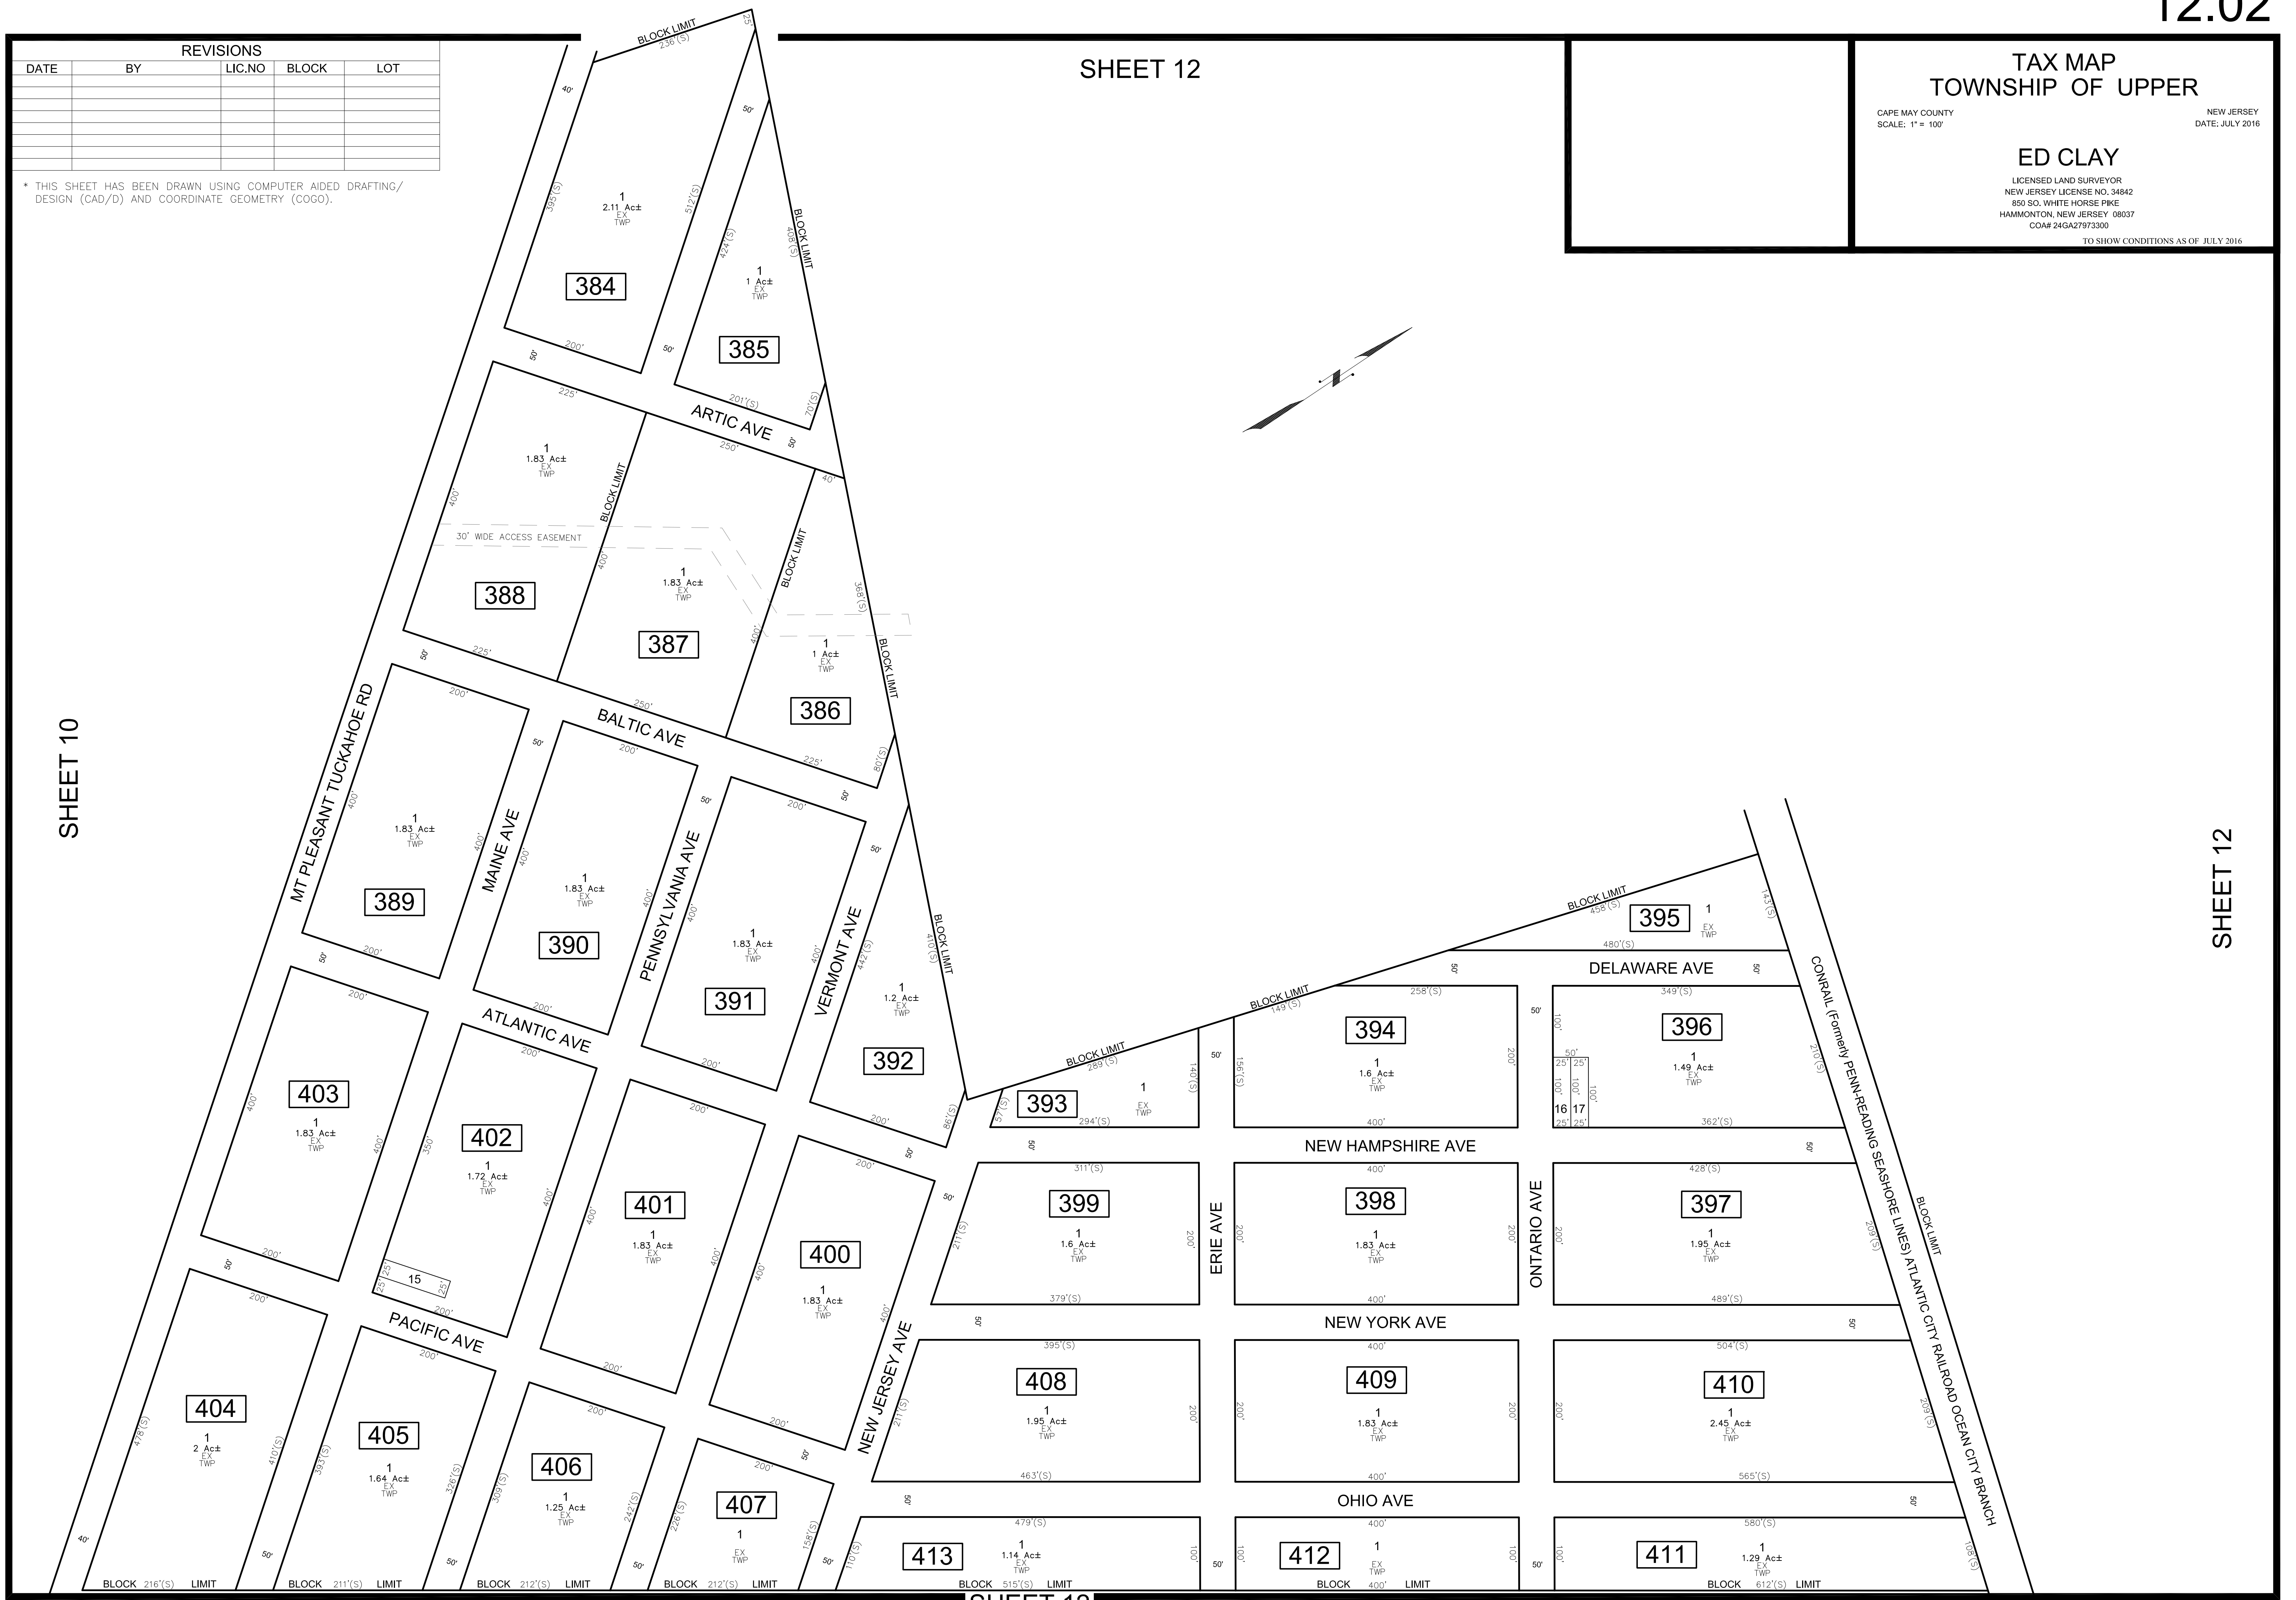

SHEET 10

SHEET 12

SHEET 12