


REVISIONS				
DATE	BY	LIC.NO	BLOCK	LOT


SHEET 12

\* THIS SHEET HAS BEEN DRAWN USING COMPUTER AIDED DRAFTING/ DESIGN (CAD/D) AND COORDINATE GEOMETRY (COGO).

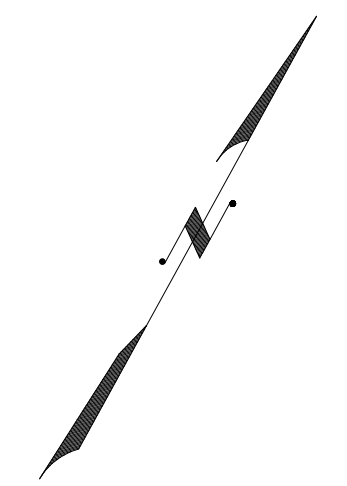

SHEET 12

SHEET 12

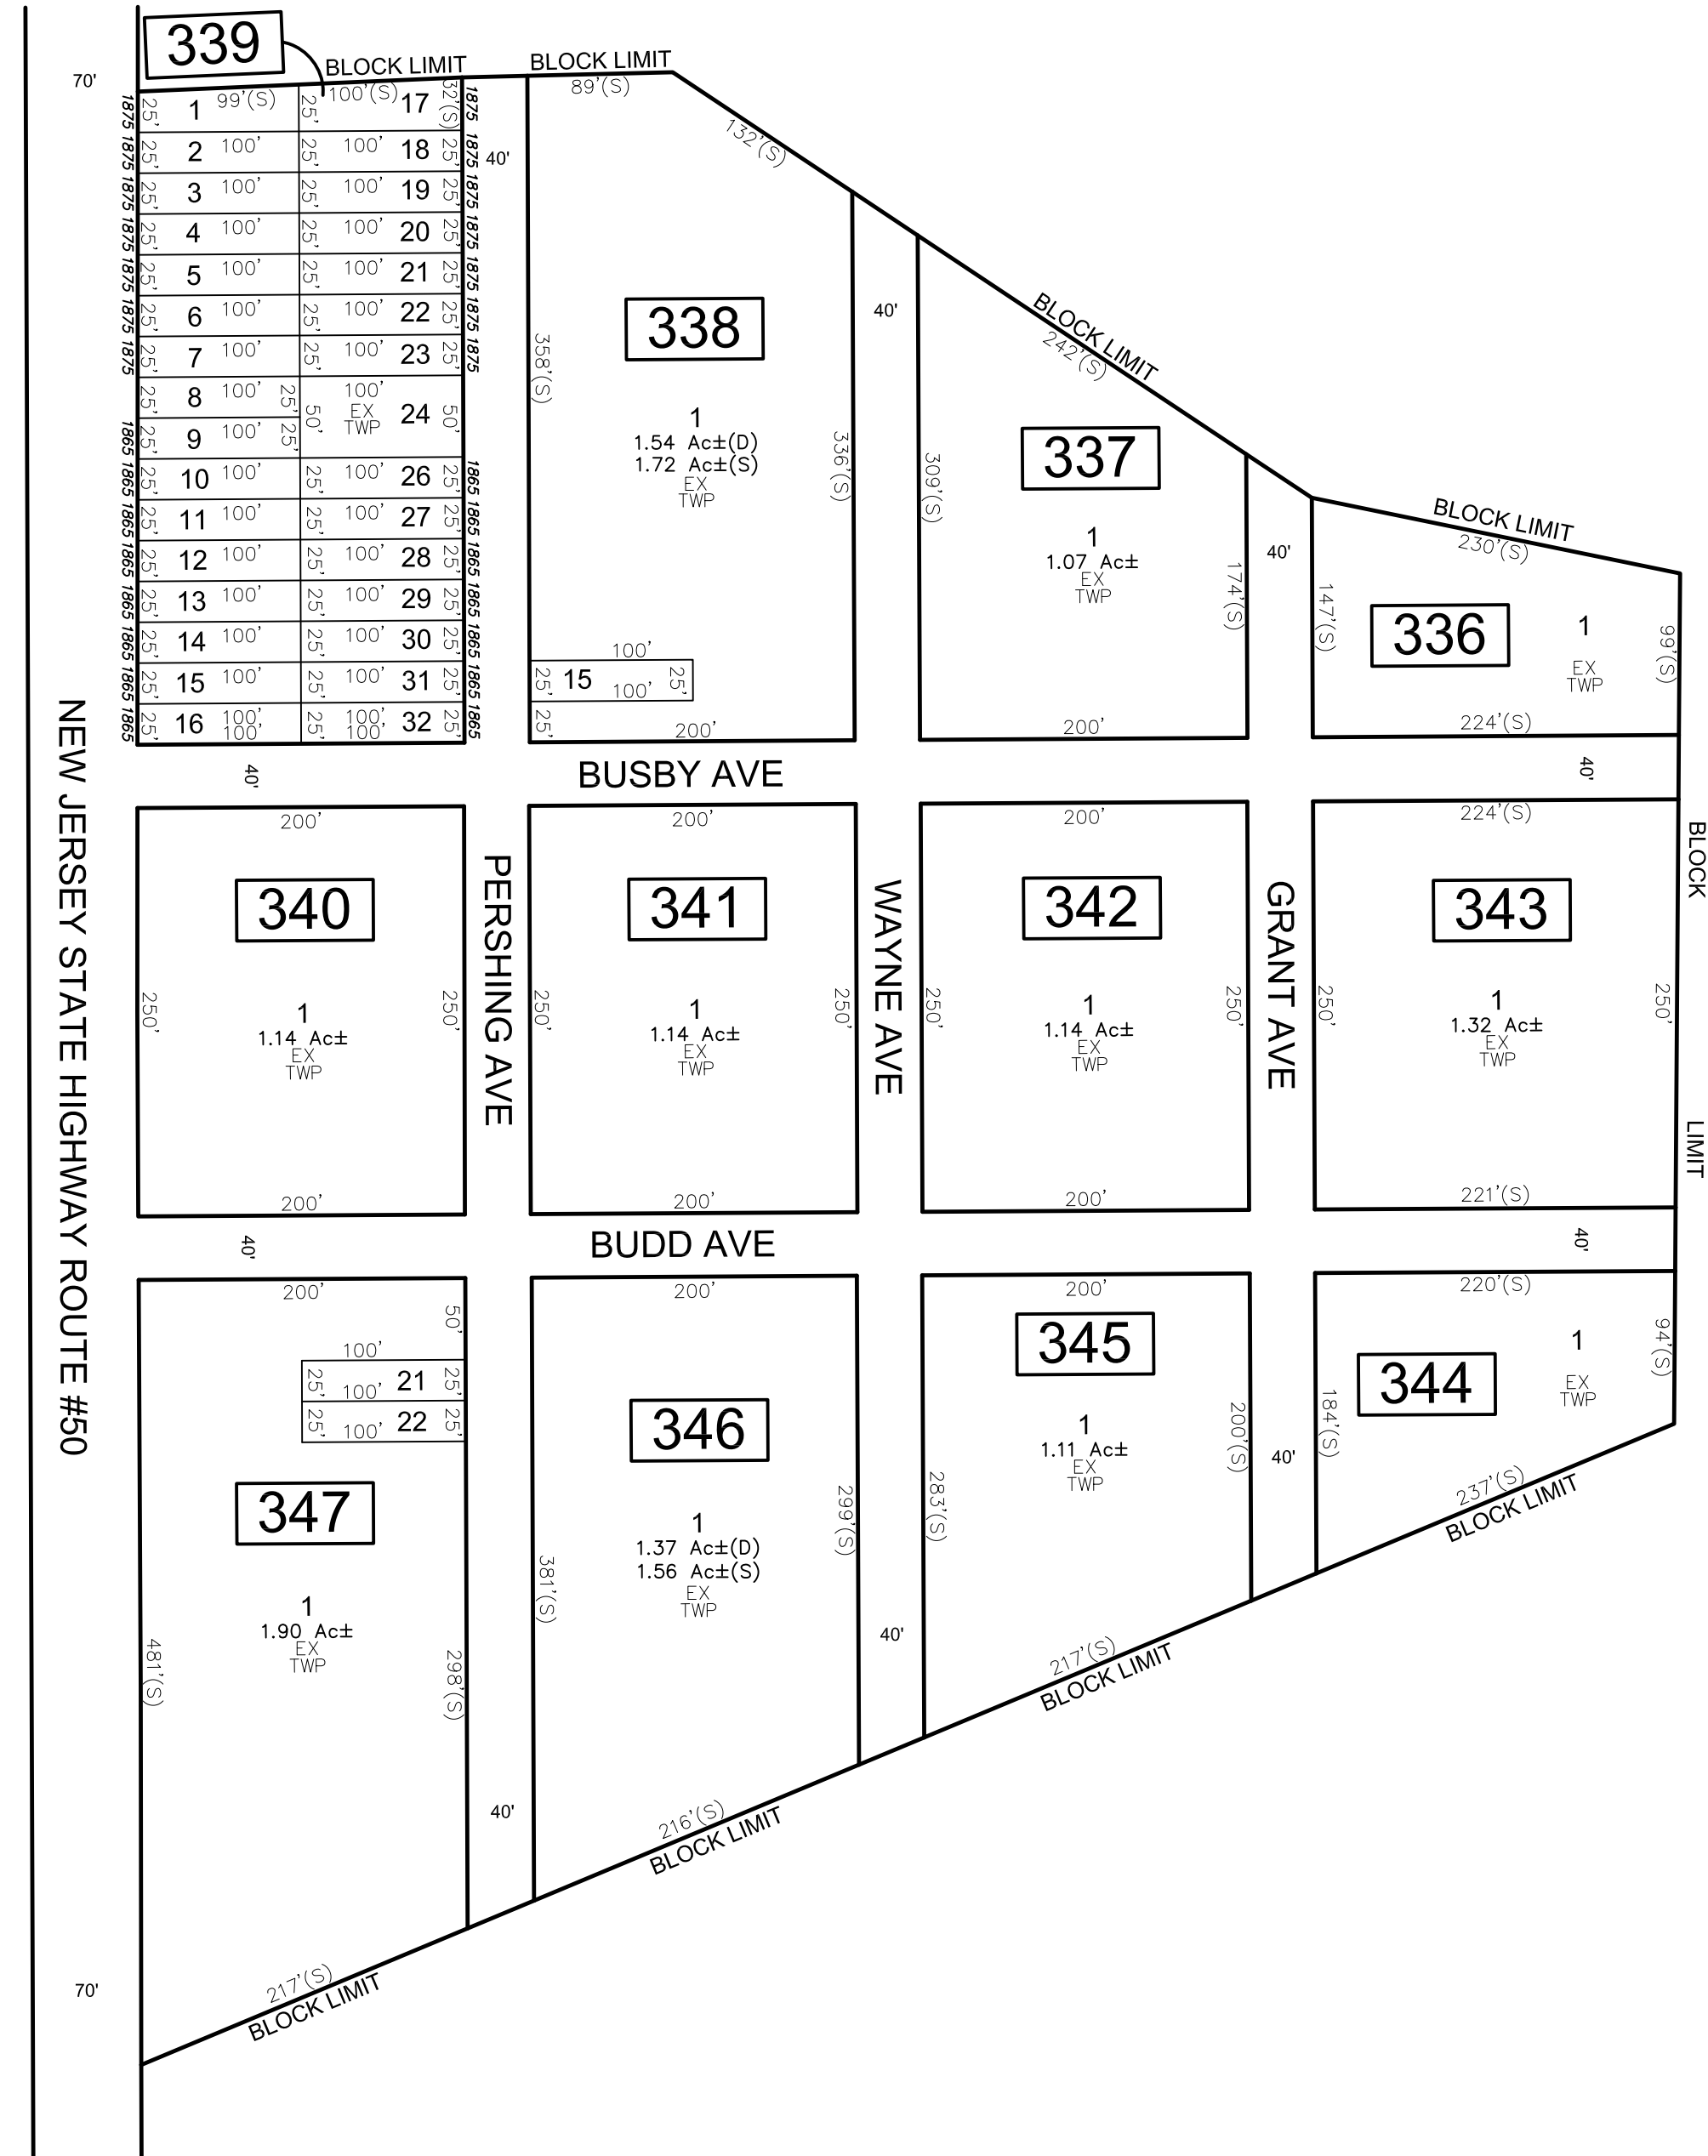

SHEET 12

**TAX MAP**  
**TOWNSHIP OF UPPER**

CAPE MAY COUNTY  
SCALE: 1" = 100'

NEW JERSEY  
DATE: JULY 2016

**ED CLAY**  
LICENSED LAND SURVEYOR  
NEW JERSEY LICENSE NO. 34842  
850 SO. WHITE HORSE PIKE  
HAMMONTON, NEW JERSEY 08037  
CO# 24GA27973300

TO SHOW CONDITIONS AS OF JULY 2016