


REVISIONS				
DATE	BY	LIC.NO	BLOCK	LOT


SHEET 12

\* THIS SHEET HAS BEEN DRAWN USING COMPUTER AIDED DRAFTING/ DESIGN (CAD/D) AND COORDINATE GEOMETRY (COGO).

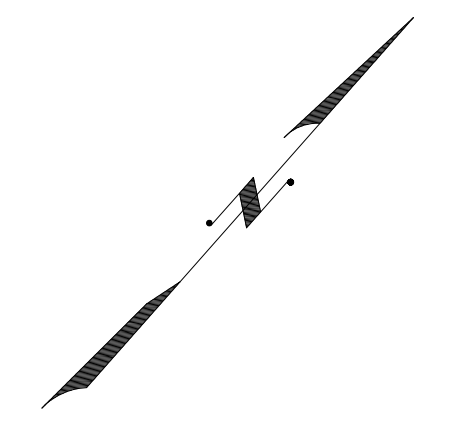

SHEET 12

SHEET 12

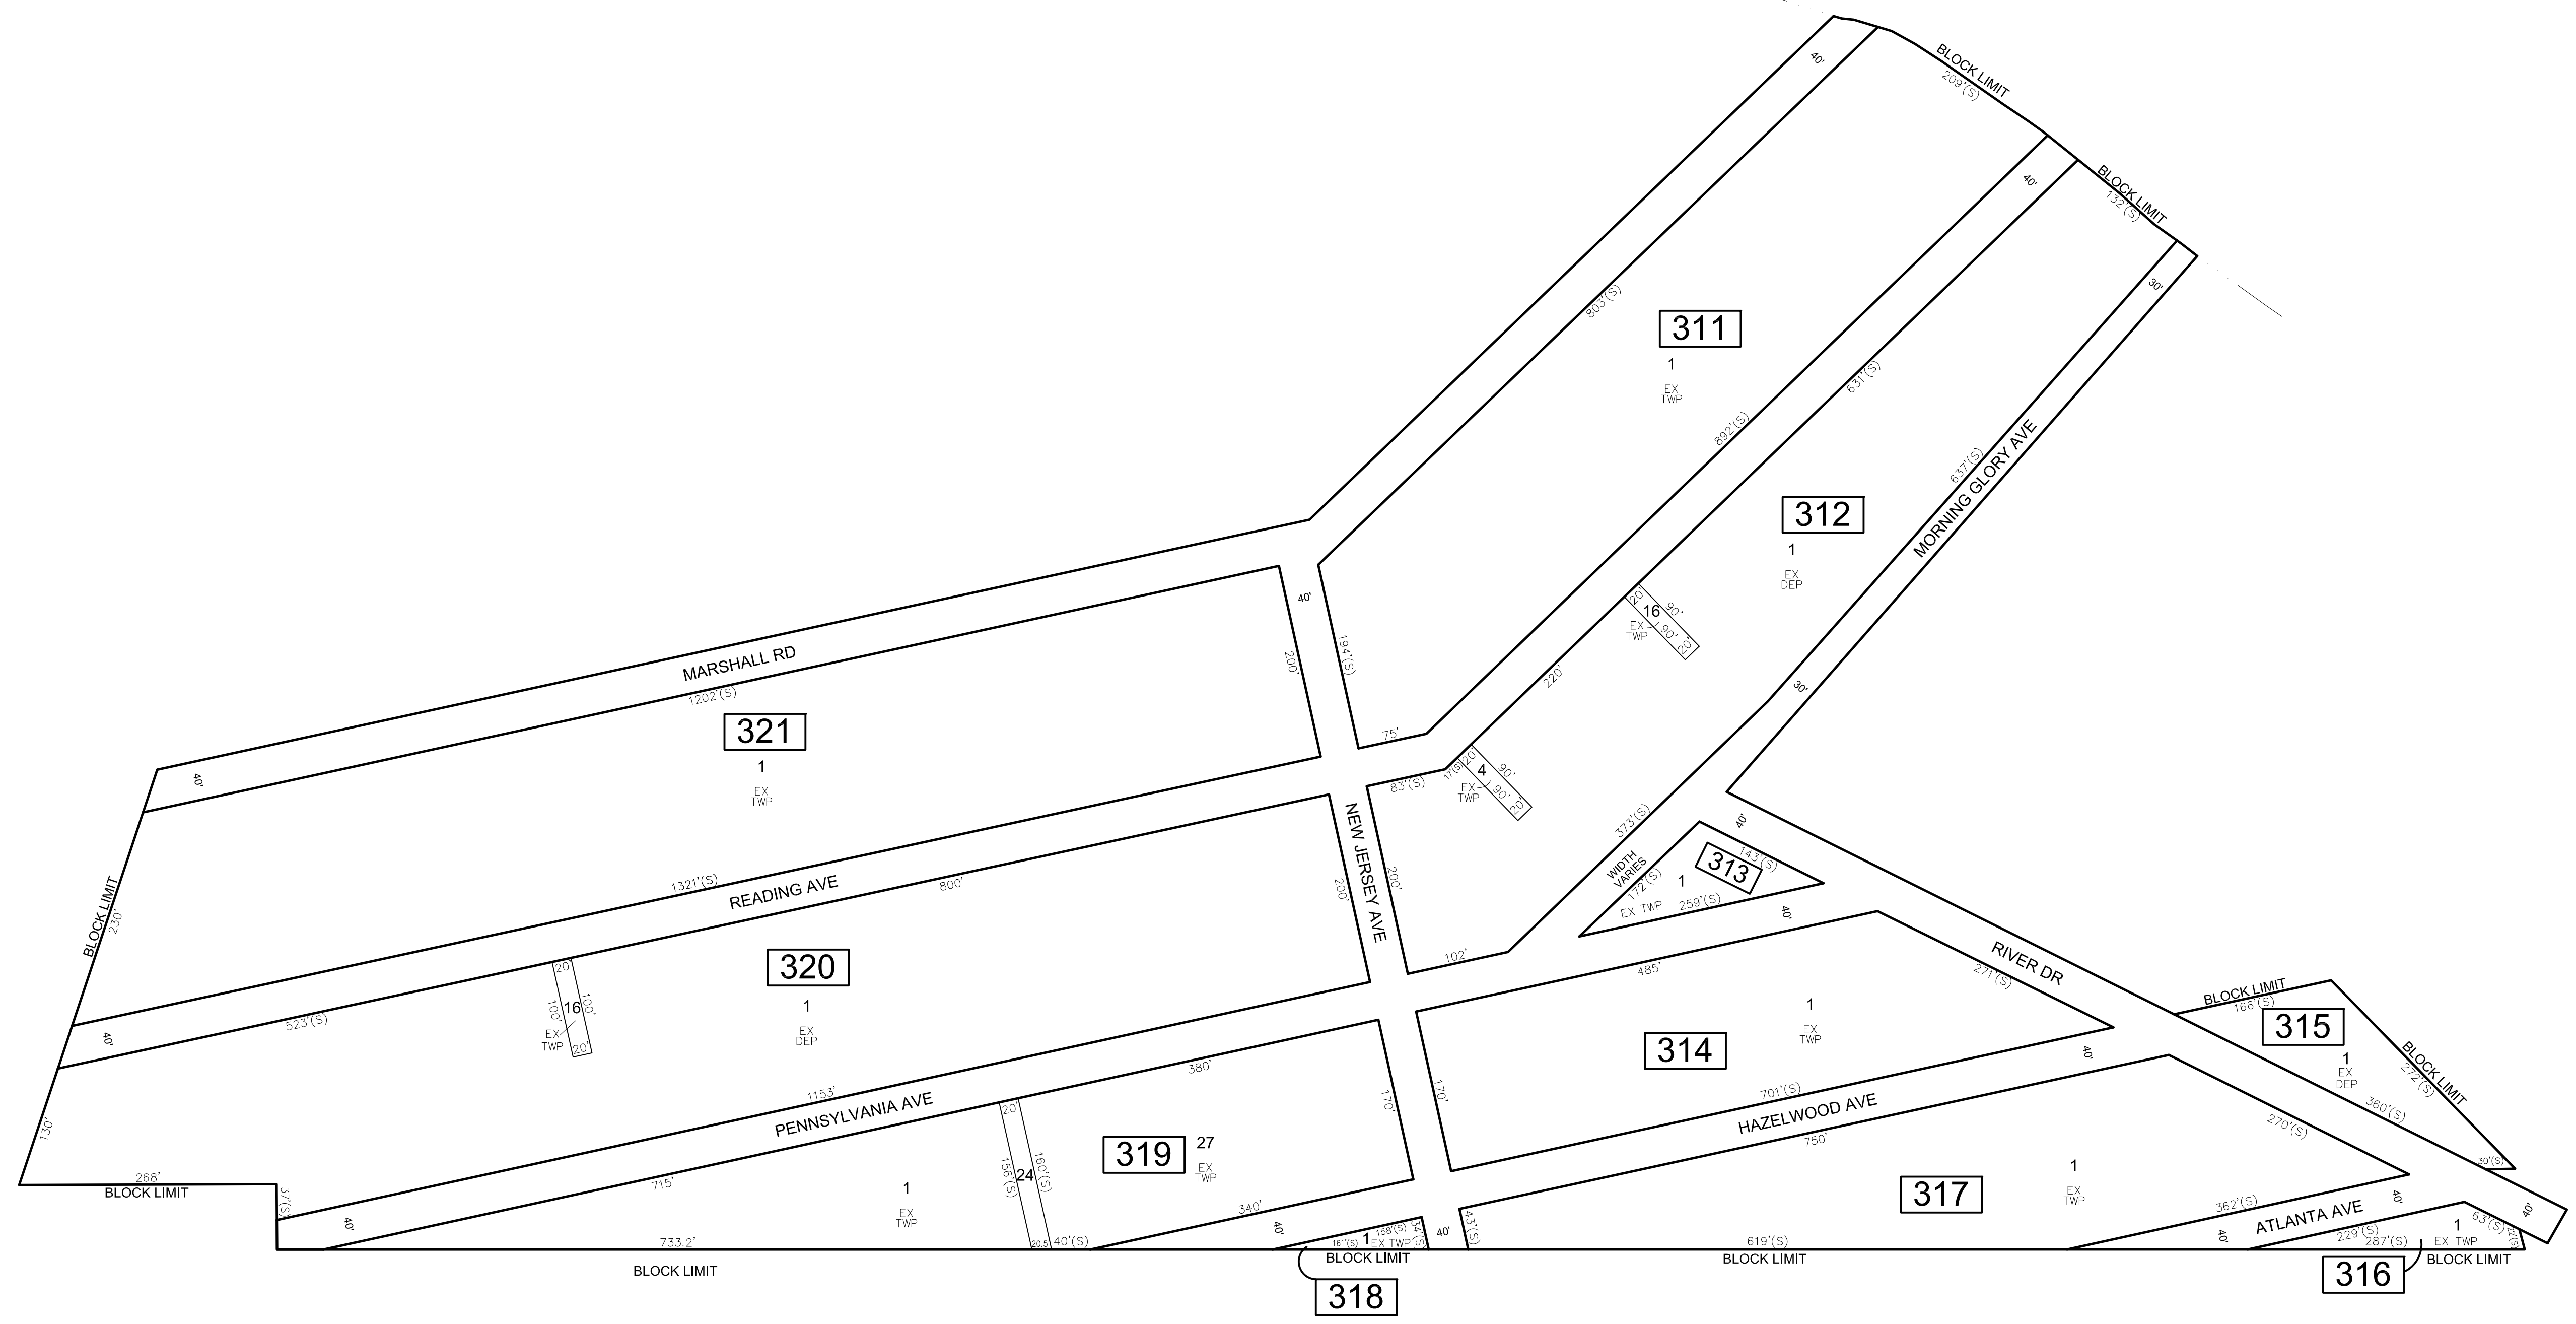

SHEET 12

<b>TAX MAP</b>	
<b>TOWNSHIP OF UPPER</b>	
CAPE MAY COUNTY	NEW JERSEY
SCALE: 1" = 100'	DATE: JULY 2016
<b>ED CLAY</b>	
LICENSED LAND SURVEYOR	
NEW JERSEY LICENSE NO. 34842	
850 SO. WHITE HORSE PIKE	
HAMMONTON, NEW JERSEY 08037	
CO# 24GA27973300	
<small>TO SHOW CONDITIONS AS OF JULY 2016</small>	