


REVISIONS				
DATE	BY	LIC.NO	BLOCK	LOT
05/2015	CHARLES A. ATKINSON	33994	508	1

SHEET 18

SHEET 27

* THIS SHEET HAS BEEN DRAWN USING COMPUTER AIDED DRAFTING/ DESIGN (CAD/D) AND COORDINATE GEOMETRY (COGO).

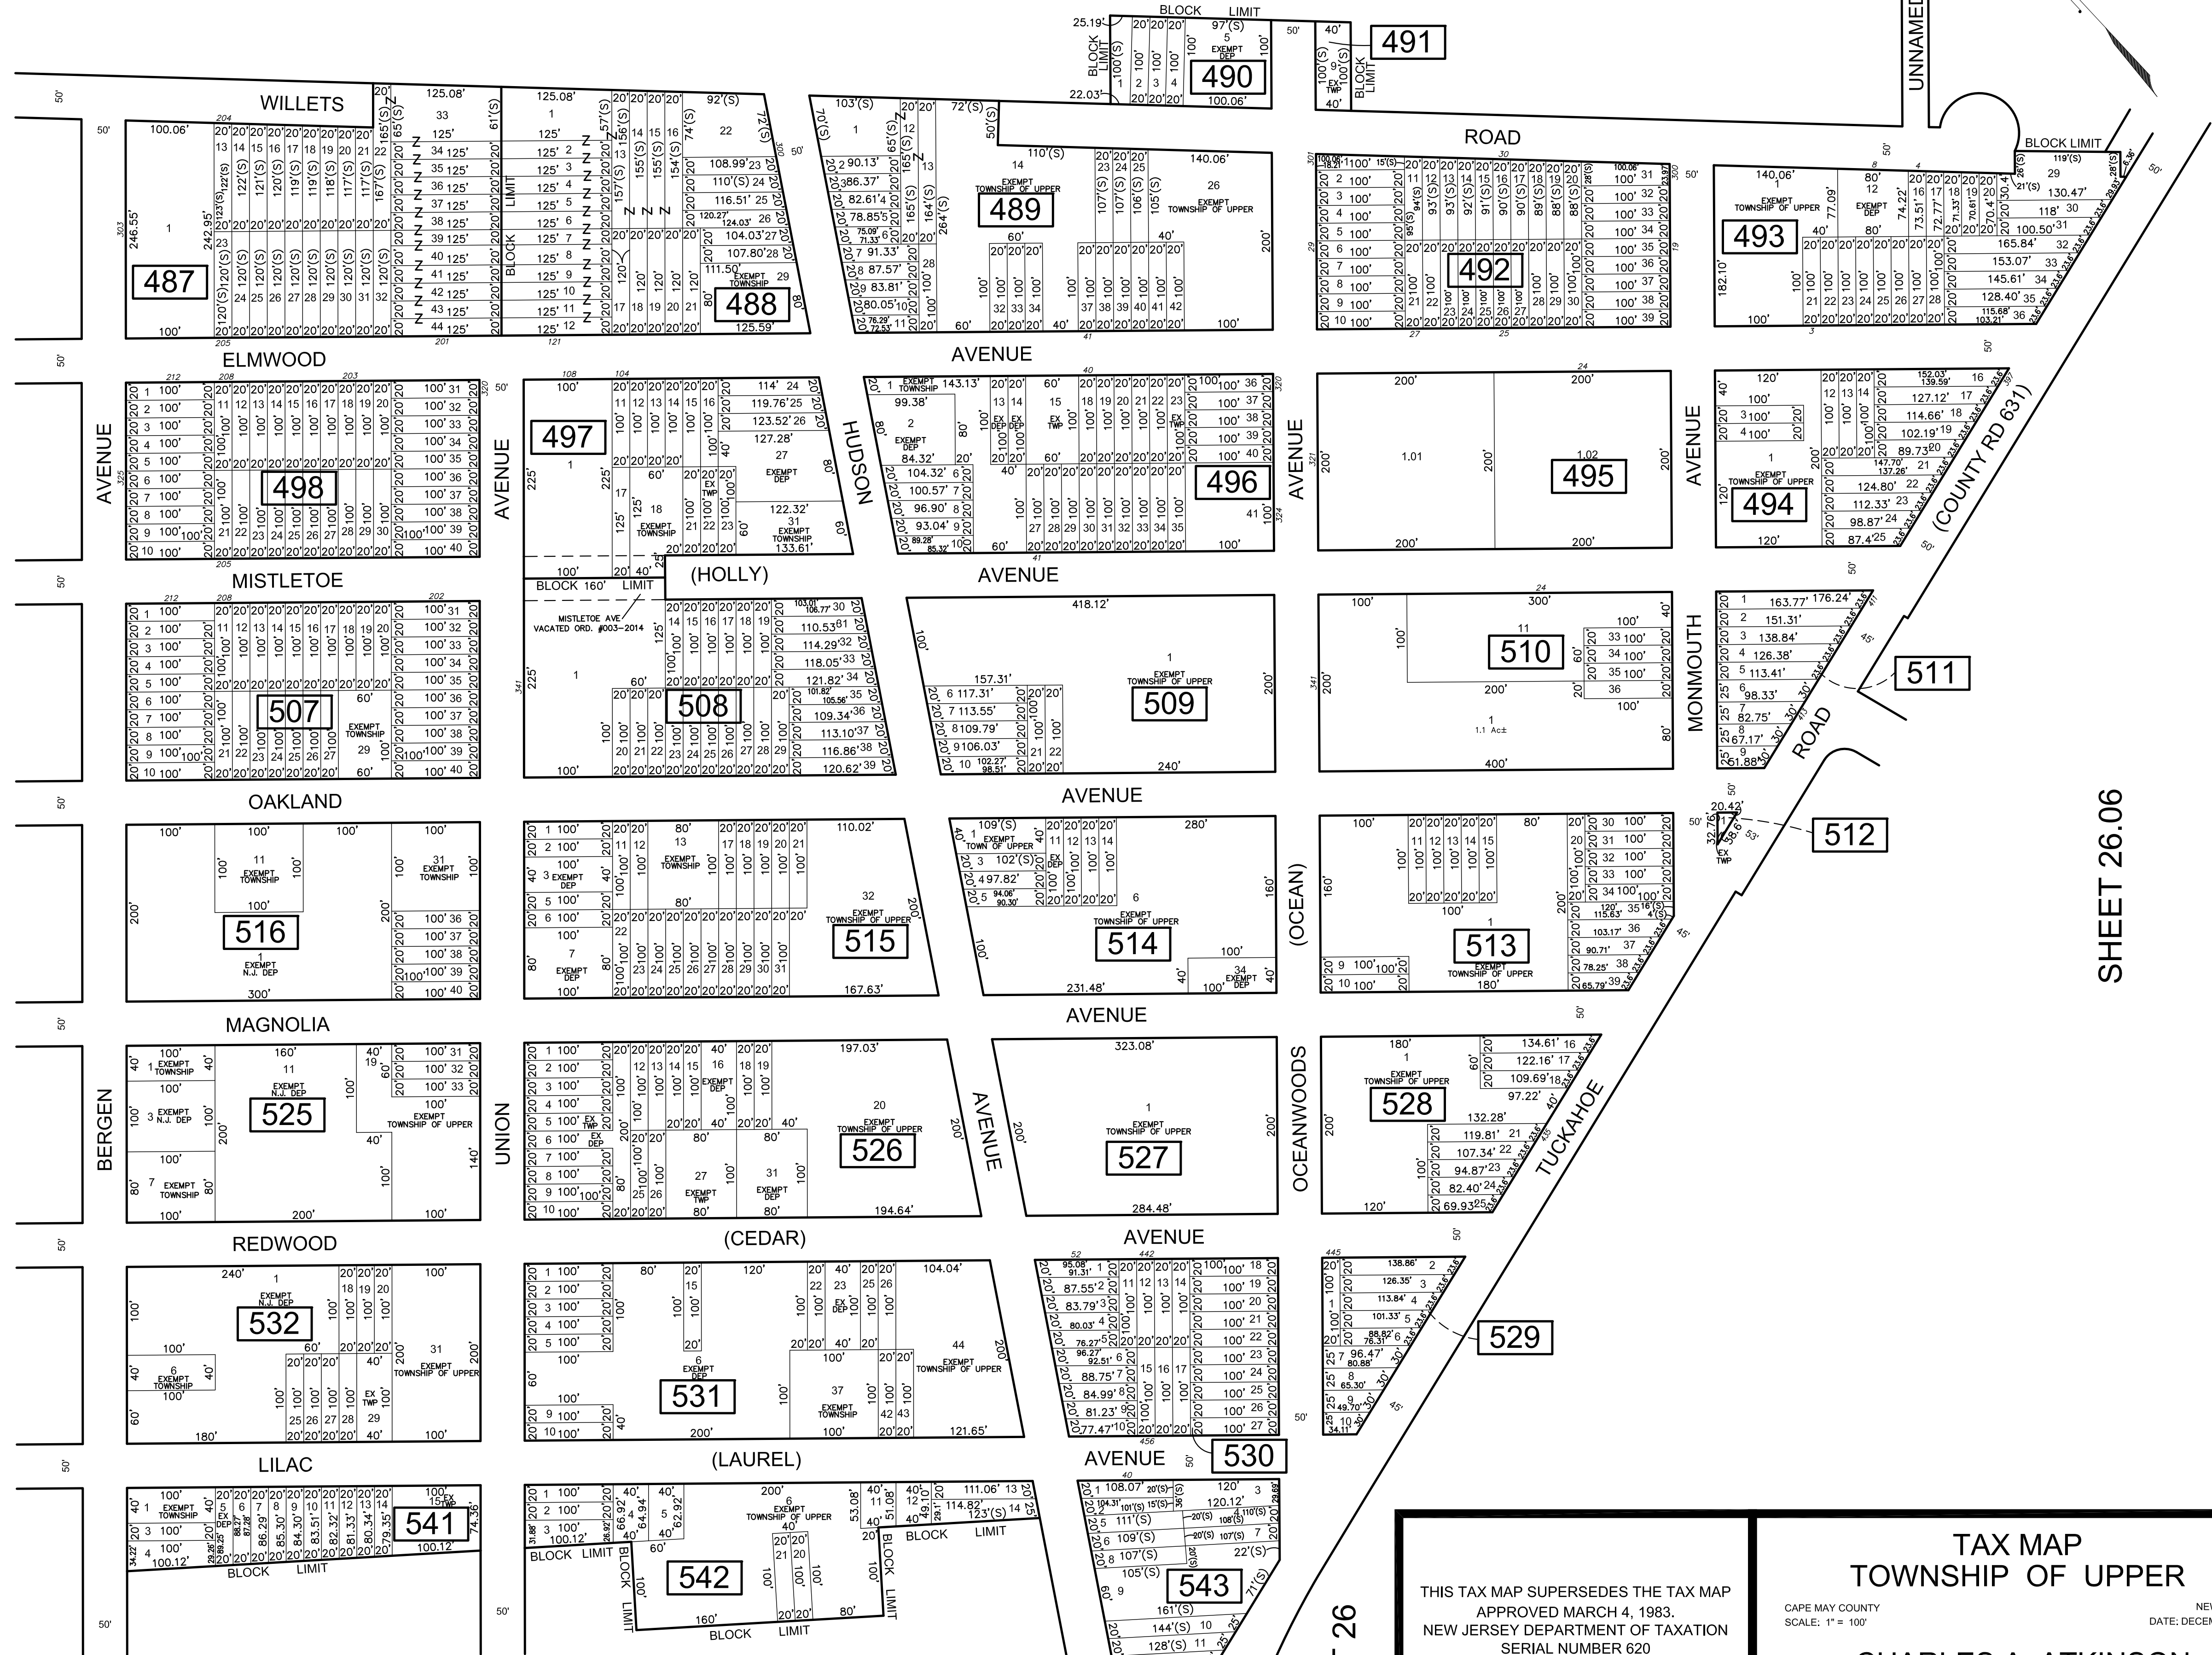

SHEET 18.02

SHEET 26.06

SHEET 18

SHEET 26

TAX MAP
TOWNSHIP OF UPPER

THIS TAX MAP SUPERSEDES THE TAX MAP APPROVED MARCH 4, 1983.
NEW JERSEY DEPARTMENT OF TAXATION
SERIAL NUMBER 620

PENDING
STATE APPROVAL

CHARLES A. ATKINSON
LICENSED LAND SURVEYOR
NEW JERSEY LICENSE NO. 33994
850 SO. WHITE HORSE PIKE
HAMMINGTON, NEW JERSEY 08037
COAP 24GA2797300

NEW JERSEY
DATE: DECEMBER 2014
SCALE: 1" = 100'

TO SHOW CONDITIONS AS OF JULY 2014