

REVISIONS				
DATE	BY	LIC.NO	BLOCK	LOT


* THIS SHEET HAS BEEN DRAWN USING COMPUTER AIDED DRAFTING/ DESIGN (CAD/D) AND COORDINATE GEOMETRY (COGO).

SHEET 24.03

SHEET 24

SHEET 24

SHEET 24.15

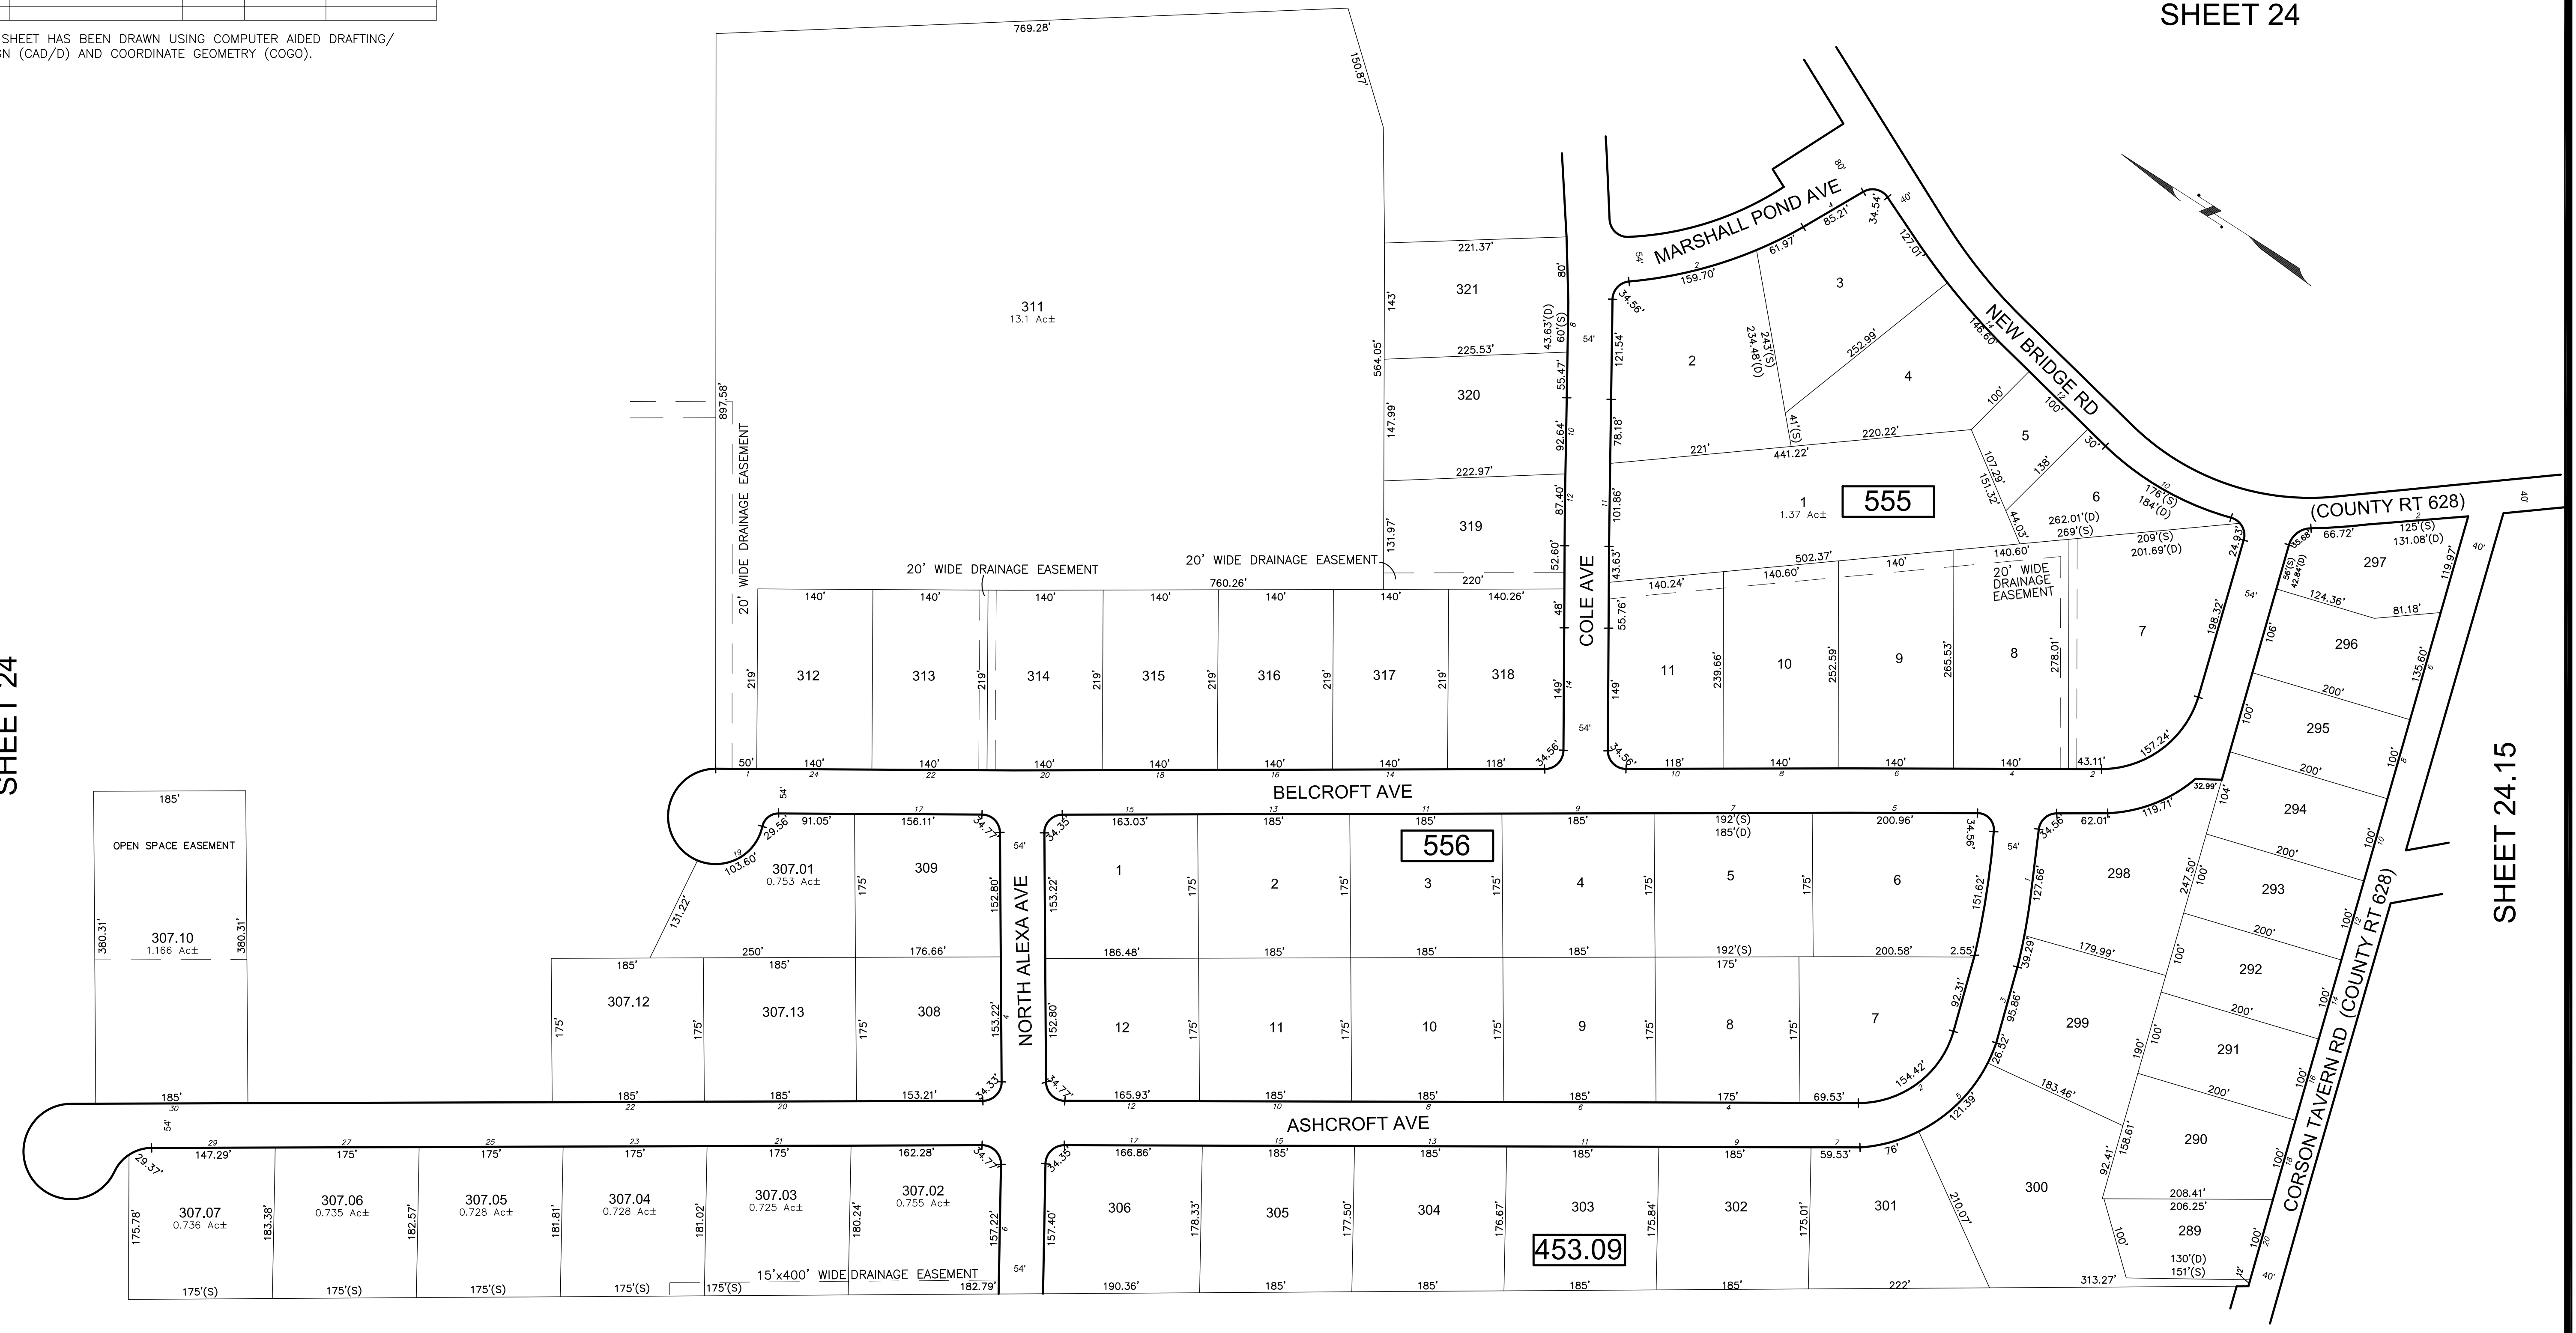

SHEET 24.01

TAX MAP
TOWNSHIP OF UPPER

CAPE MAY COUNTY NEW JERSEY
 SCALE: 1" = 100' DATE: JULY 2016

ED CLAY

LICENSED LAND SURVEYOR
 NEW JERSEY LICENSE NO. 34842
 850 SO. WHITE HORSE PIKE
 HAMMINGTON, NEW JERSEY 08037
 CO#B 24GA27973300

TO SHOW CONDITIONS AS OF JULY 2016