


REVISIONS				
DATE	BY	LIC.NO	BLOCK	LOT

SHEET 24

\* THIS SHEET HAS BEEN DRAWN USING COMPUTER AIDED DRAFTING/ DESIGN (CAD/D) AND COORDINATE GEOMETRY (COGO).

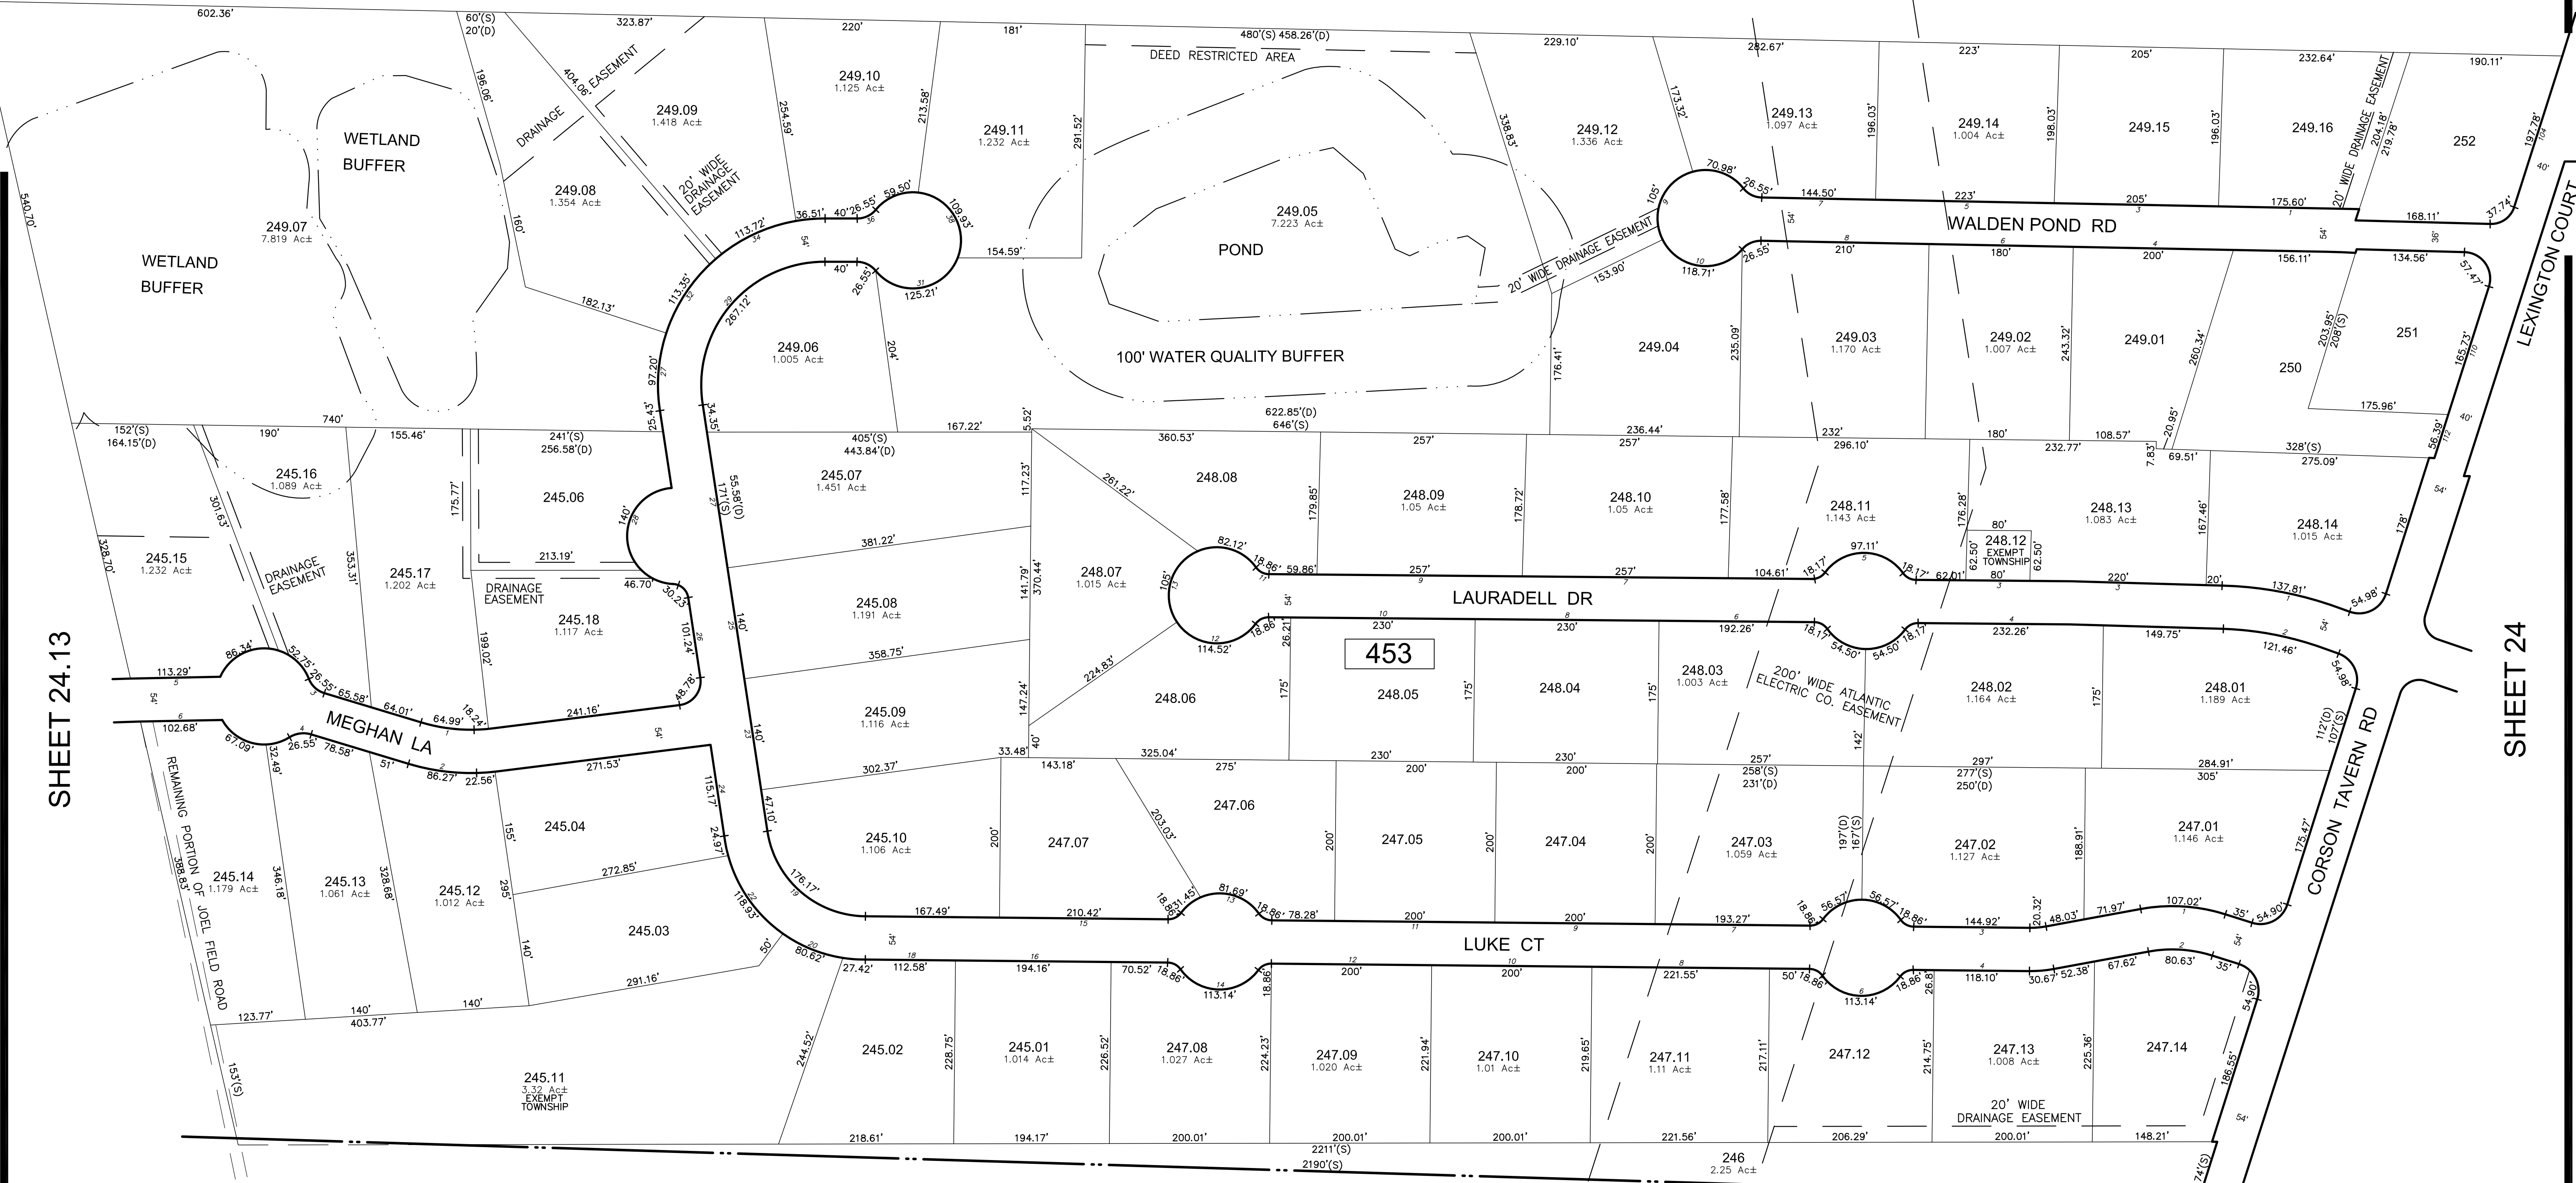

DENNIS TOWNSHIP  
CAPE MAY COUNTY

TAX MAP  
TOWNSHIP OF UPPER

CAPE MAY COUNTY  
SCALE: 1" = 100'

NEW JERSEY  
DATE: JULY 2016

ED CLAY

LICENSED LAND SURVEYOR  
NEW JERSEY LICENSE NO. 34842  
850 SO. WHITE HORSE PIKE  
HAMMINGTON, NEW JERSEY 08037  
COAP 24GA2797300

TO SHOW CONDITIONS AS OF JULY 2016