


REVISIONS				
DATE	BY	LIC.NO	BLOCK	LOT

SHEET 22.01

* THIS SHEET HAS BEEN DRAWN USING COMPUTER AIDED DRAFTING/ DESIGN (CAD/D) AND COORDINATE GEOMETRY (COGO).

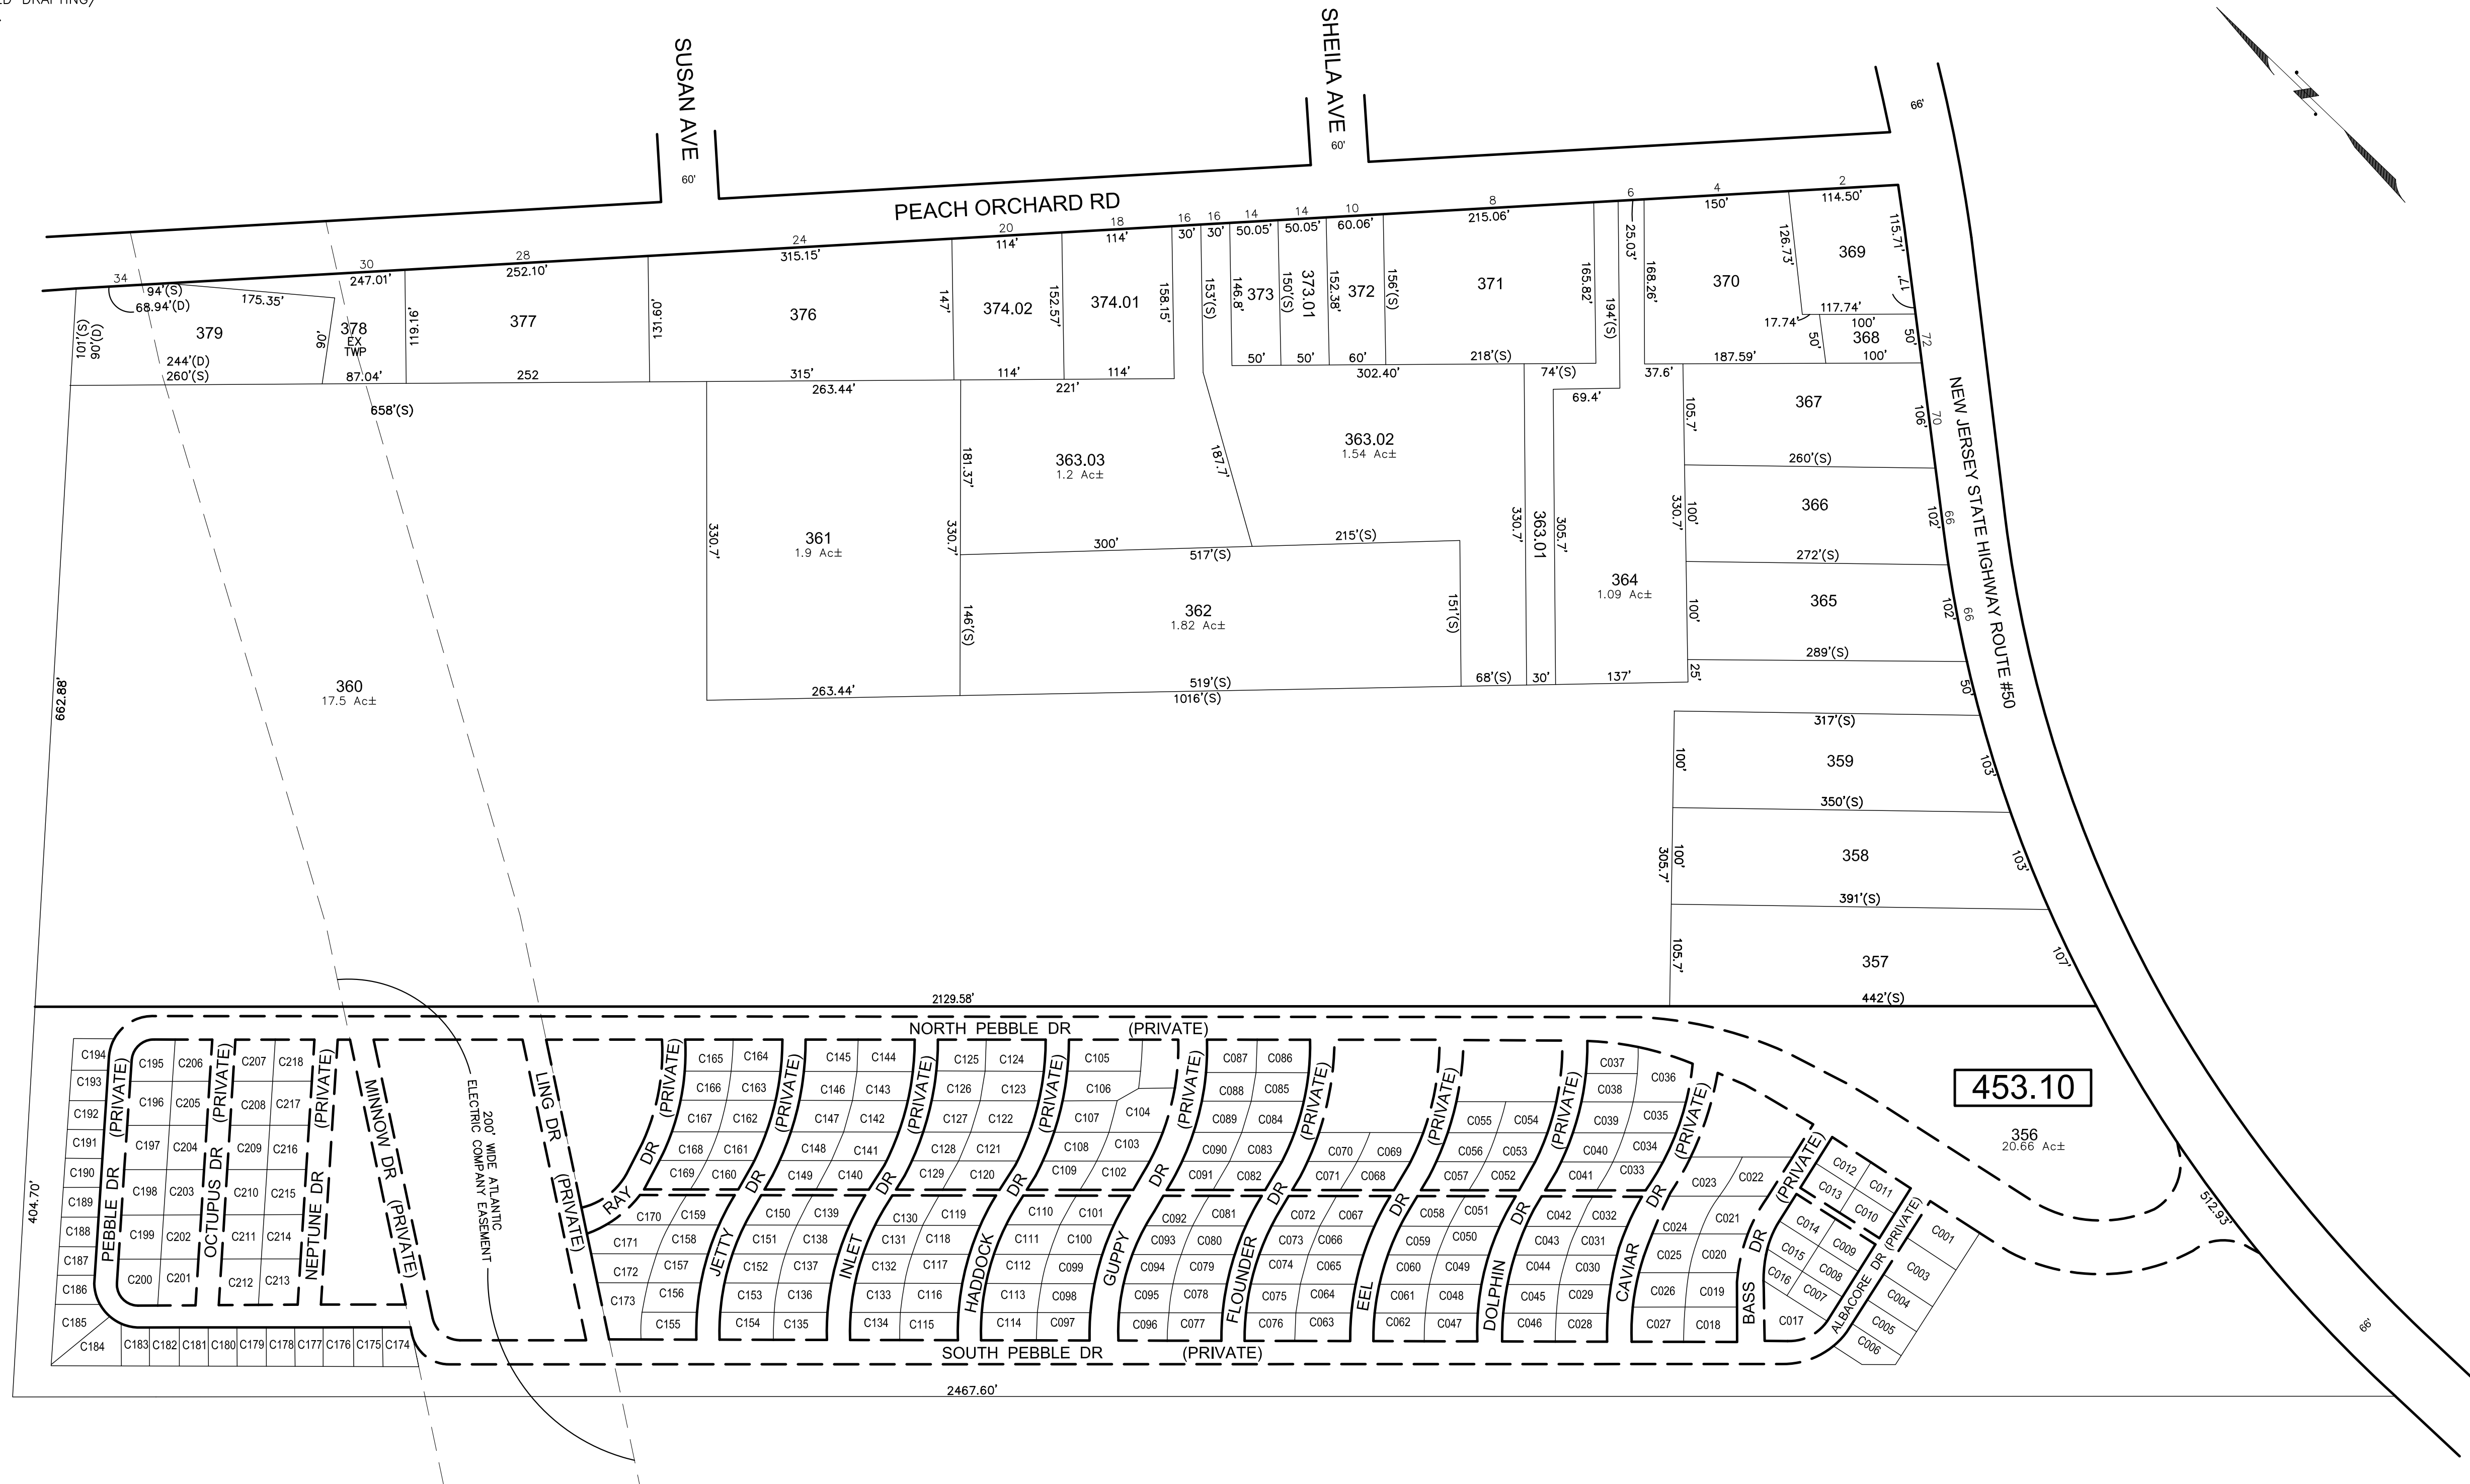

SHEET 24.12

SHEET 24.06

SHEET 24.15

SHEET 24.12

SHEET 24.03

TAX MAP
TOWNSHIP OF UPPER

CAPE MAY COUNTY
SCALE: 1" = 100'
NEW JERSEY
DATE: JULY 2016

ED CLAY

LICENSED LAND SURVEYOR
NEW JERSEY LICENSE NO. 34842
850 SO. WHITE HORSE PIKE
HAMMINGTON, NEW JERSEY 08037
CO#B 24GA27973300

TO SHOW CONDITIONS AS OF JULY 2016