


SHEET 25


| REVISIONS | | | | |
|-----------|----|--------|-------|-----|
| DATE | BY | LIC.NO | BLOCK | LOT |
| | | | | |
| | | | | |
| | | | | |
| | | | | |
| | | | | |
| | | | | |
| | | | | |
| | | | | |
| | | | | |
| | | | | |

* THIS SHEET HAS BEEN DRAWN USING COMPUTER AIDED DRAFTING/ DESIGN (CAD/D) AND COORDINATE GEOMETRY (COGO).

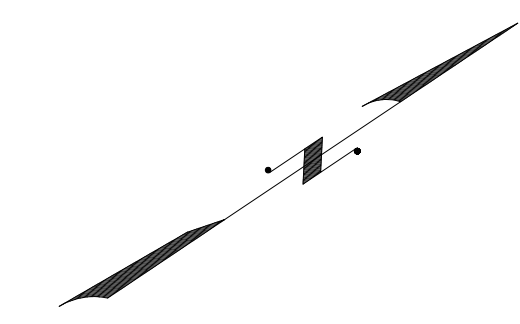

SHEET 25

SHEET 30

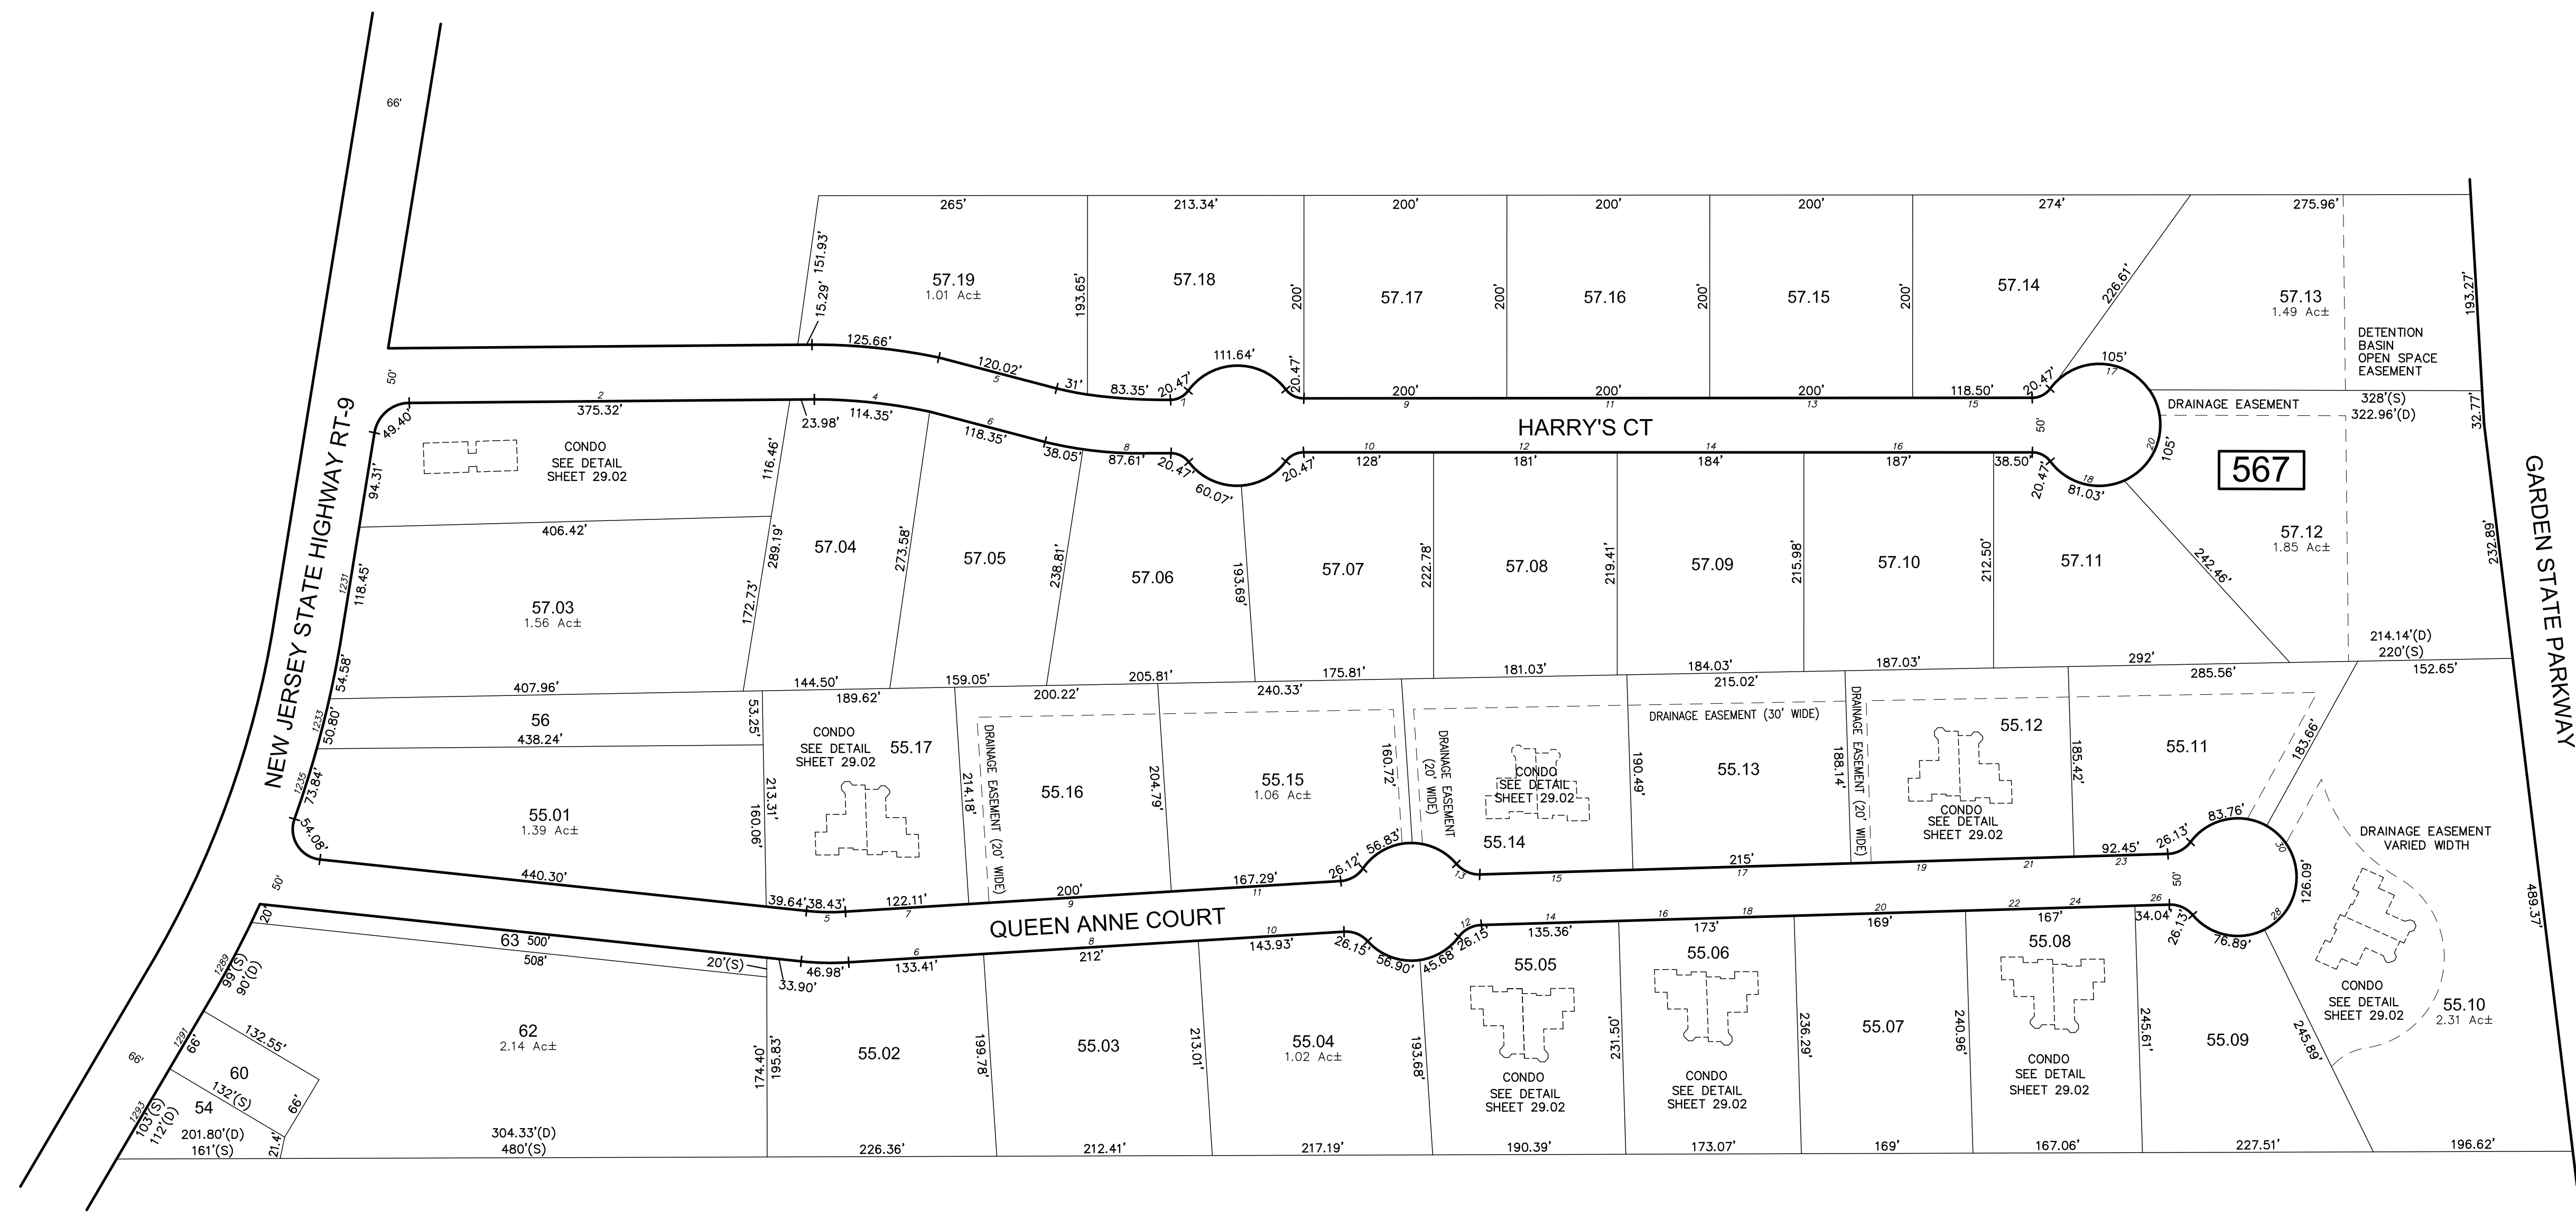

SHEET 25

TAX MAP
TOWNSHIP OF UPPER

CAPE MAY COUNTY NEW JERSEY
SCALE: 1" = 100' DATE: JULY 2016

ED CLAY
LICENSED LAND SURVEYOR
NEW JERSEY LICENSE NO. 34842
850 SO. WHITE HORSE PIKE
HAMMONTON, NEW JERSEY 08037
CO#P 24GA2797300

TO SHOW CONDITIONS AS OF JULY 2016