
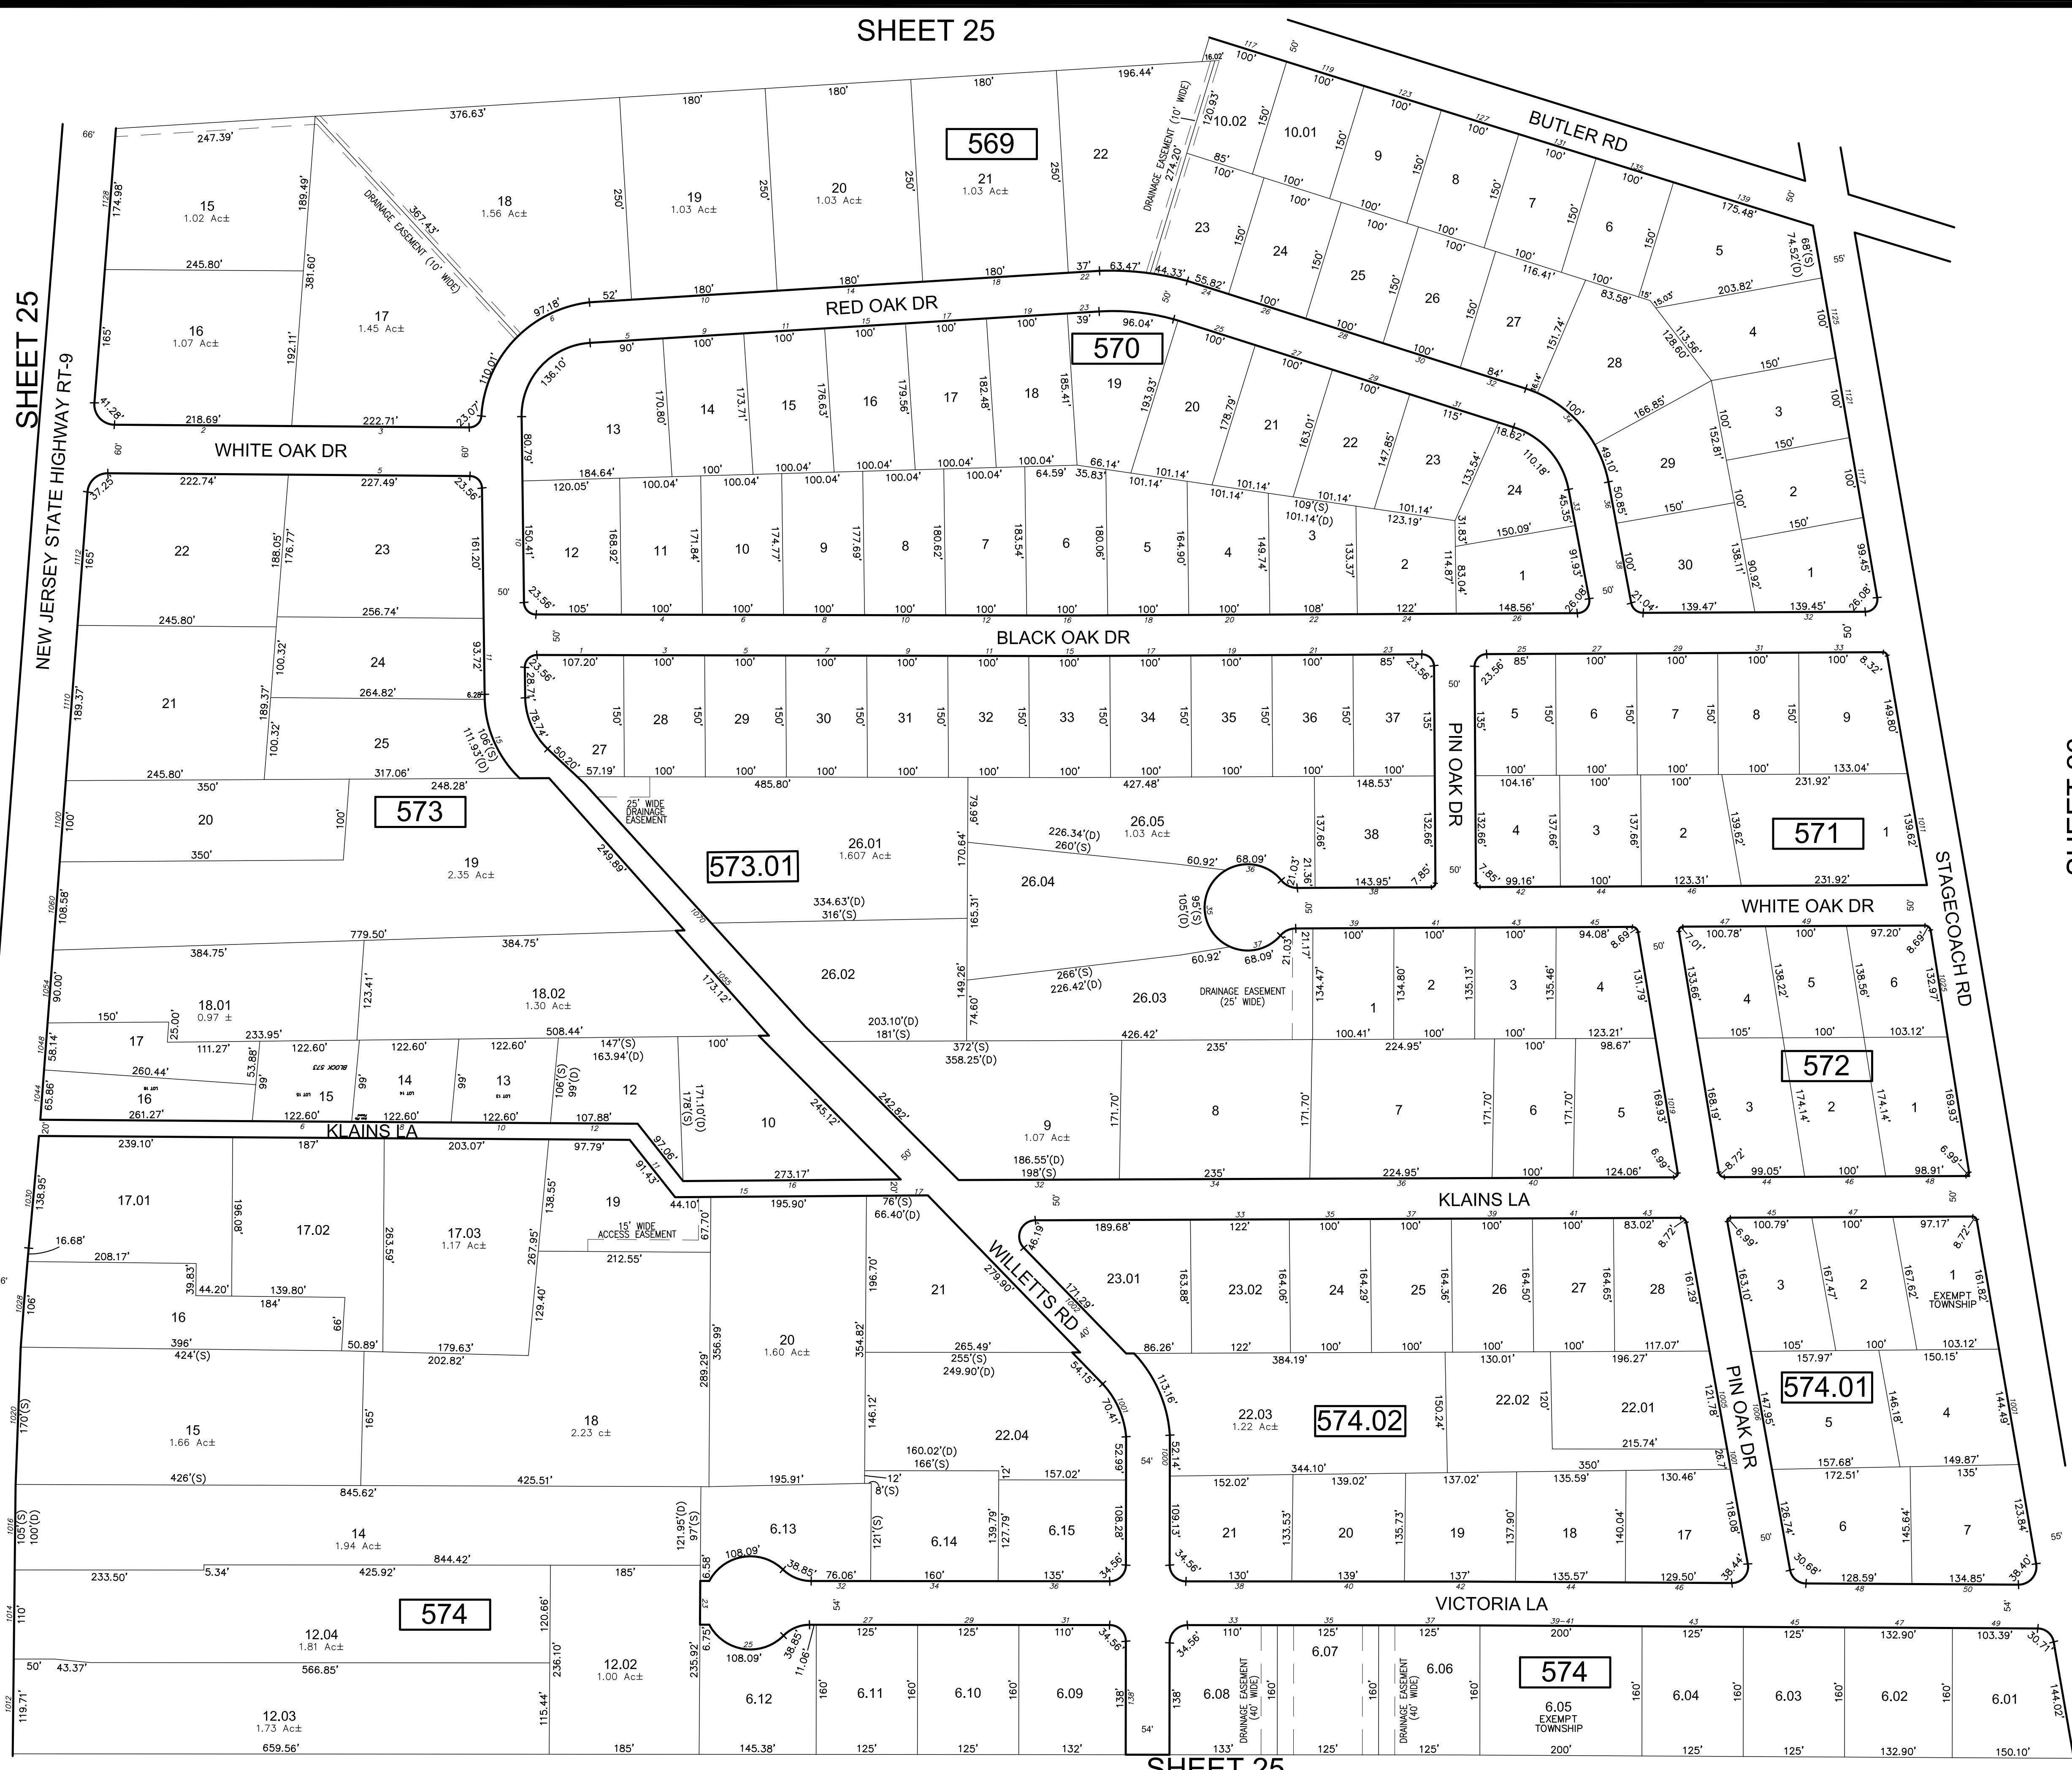


SHEET 25

REVISIONS

DATE	BY	LIC.NO	BLOCK	LOT
05/2015	CHARLES A. ATKINSON	33994	574	17

\* THIS SHEET HAS BEEN DRAWN USING COMPUTER AIDED DRAFTING/ DESIGN (CAD/D) AND COORDINATE GEOMETRY (COGO).

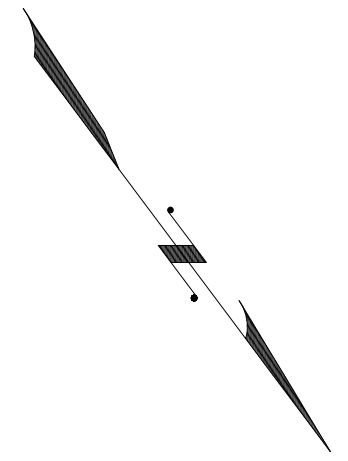

SHEET 26

THIS TAX MAP SUPERSEDES THE TAX MAP APPROVED MARCH 4, 1983. NEW JERSEY DEPARTMENT OF TAXATION SERIAL NUMBER 620

PENDING STATE APPROVAL

TAX MAP TOWNSHIP OF UPPER

CHARLES A. ATKINSON

LICENSED LAND SURVEYOR NEW JERSEY LICENSE NO. 33994 850 SO. WHITE HORSE PIKE HAMMINGTON, NEW JERSEY 08037 COAP 24GA2797300

TO SHOW CONDITIONS AS OF JULY 2016

SHEET 25