


REVISIONS				
DATE	BY	LIC.NO	BLOCK	LOT

\* THIS SHEET HAS BEEN DRAWN USING COMPUTER AIDED DRAFTING/ DESIGN (CAD/D) AND COORDINATE GEOMETRY (COGO).


SHEET 26

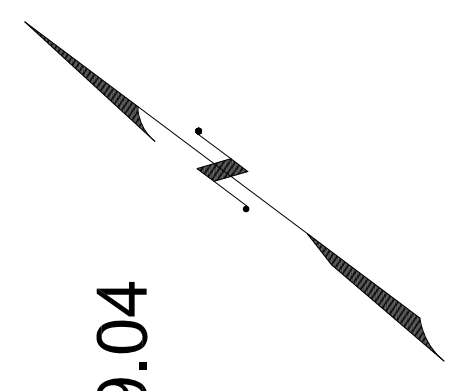

SHEET 29.04

SHEET 26.03

SHEET 29.01

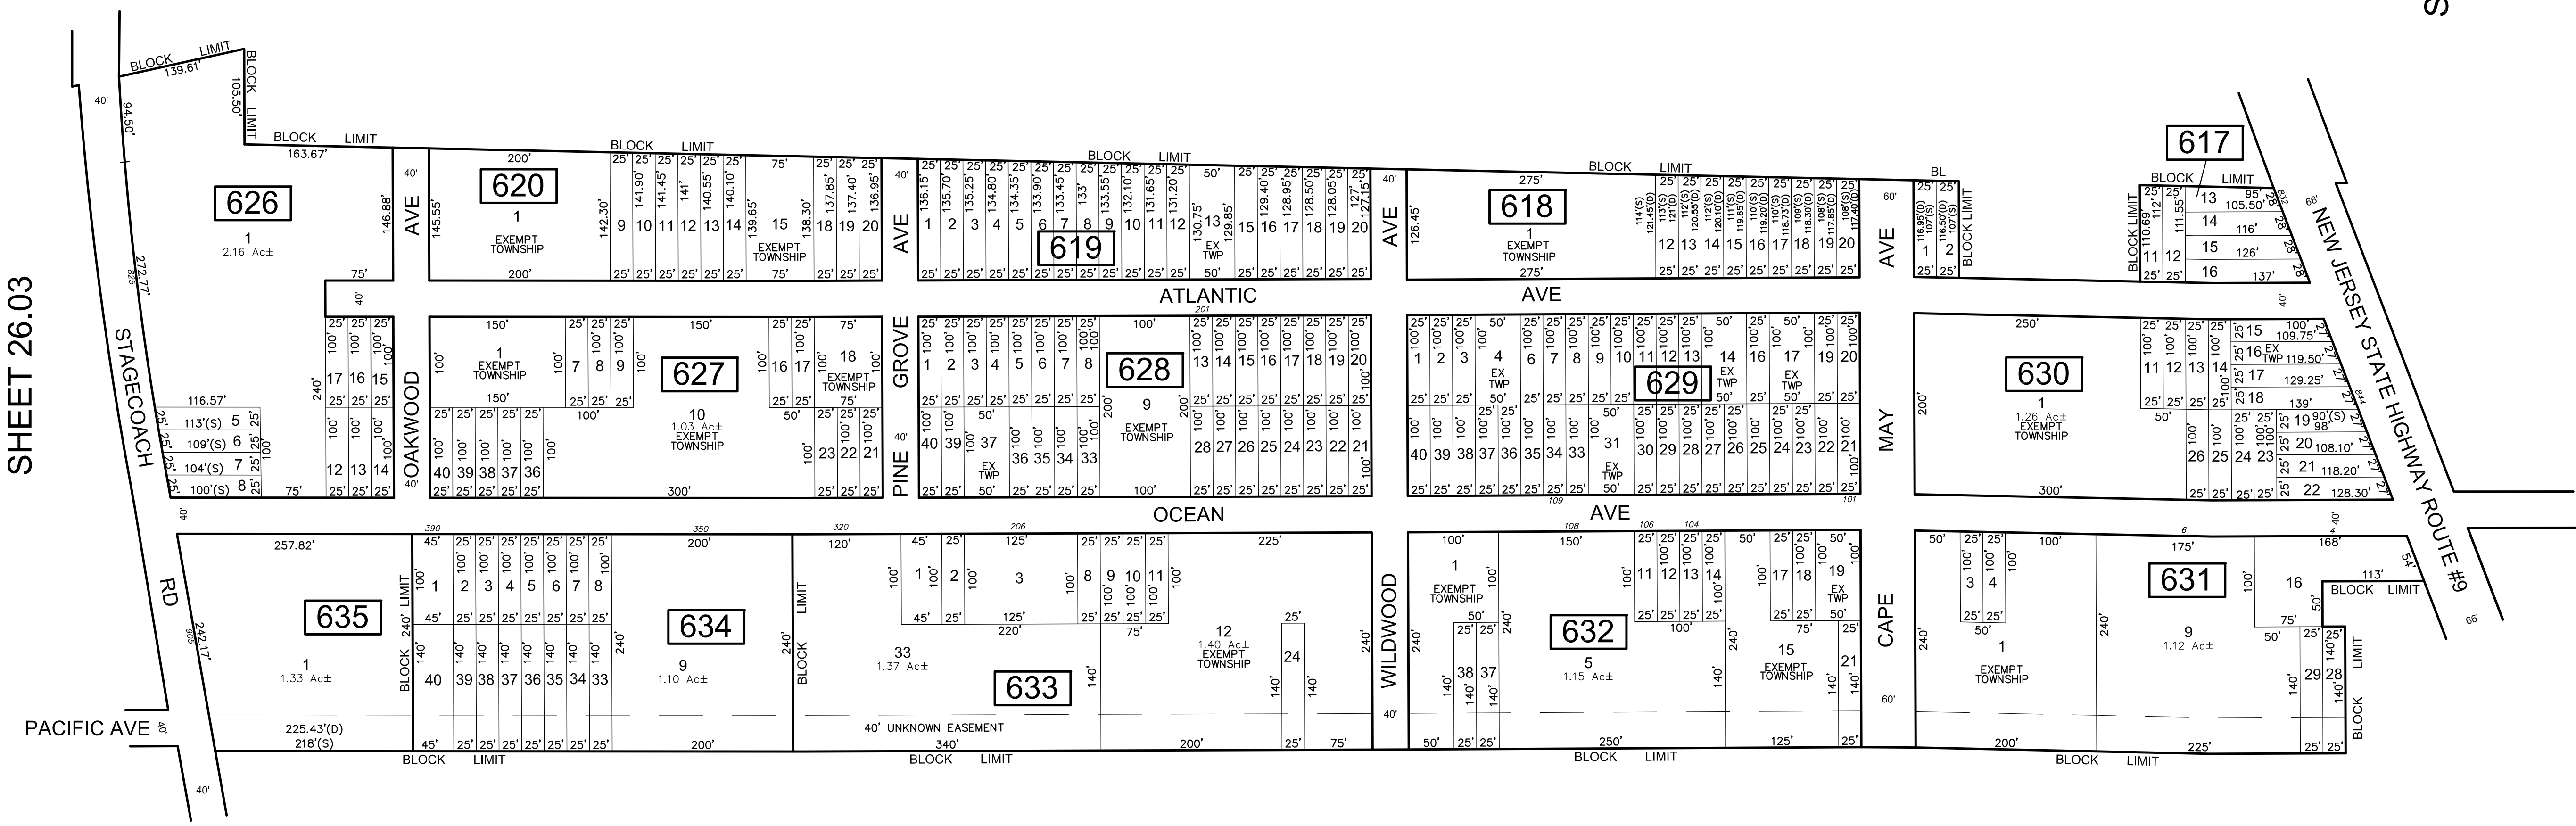

SHEET 25

THIS TAX MAP SUPERSEDES THE TAX MAP APPROVED MARCH 4, 1983. NEW JERSEY DEPARTMENT OF TAXATION SERIAL NUMBER 620

PENDING STATE APPROVAL

TAX MAP TOWNSHIP OF UPPER CAPE MAY COUNTY NEW JERSEY DATE: JULY 2014

CHARLES A. ATKINSON LICENSED LAND SURVEYOR NEW JERSEY LICENSE NO. 33994 850 SO. WHITE HORSE PIKE HAMMONTON, NEW JERSEY 08037 COAP 24GA2797300

TO SHOW CONDITIONS AS OF JULY 2014