


REVISIONS				
DATE	BY	LIC.NO	BLOCK	LOT


SHEET 27

\* THIS SHEET HAS BEEN DRAWN USING COMPUTER AIDED DRAFTING/ DESIGN (CAD/D) AND COORDINATE GEOMETRY (COGO).

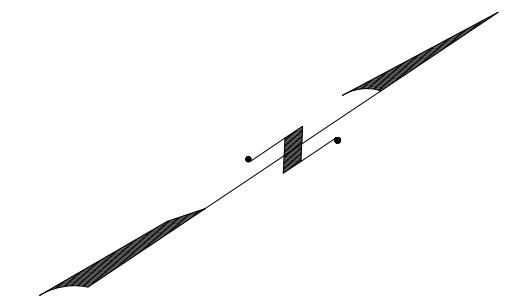

SHEET 27

SHEET 28

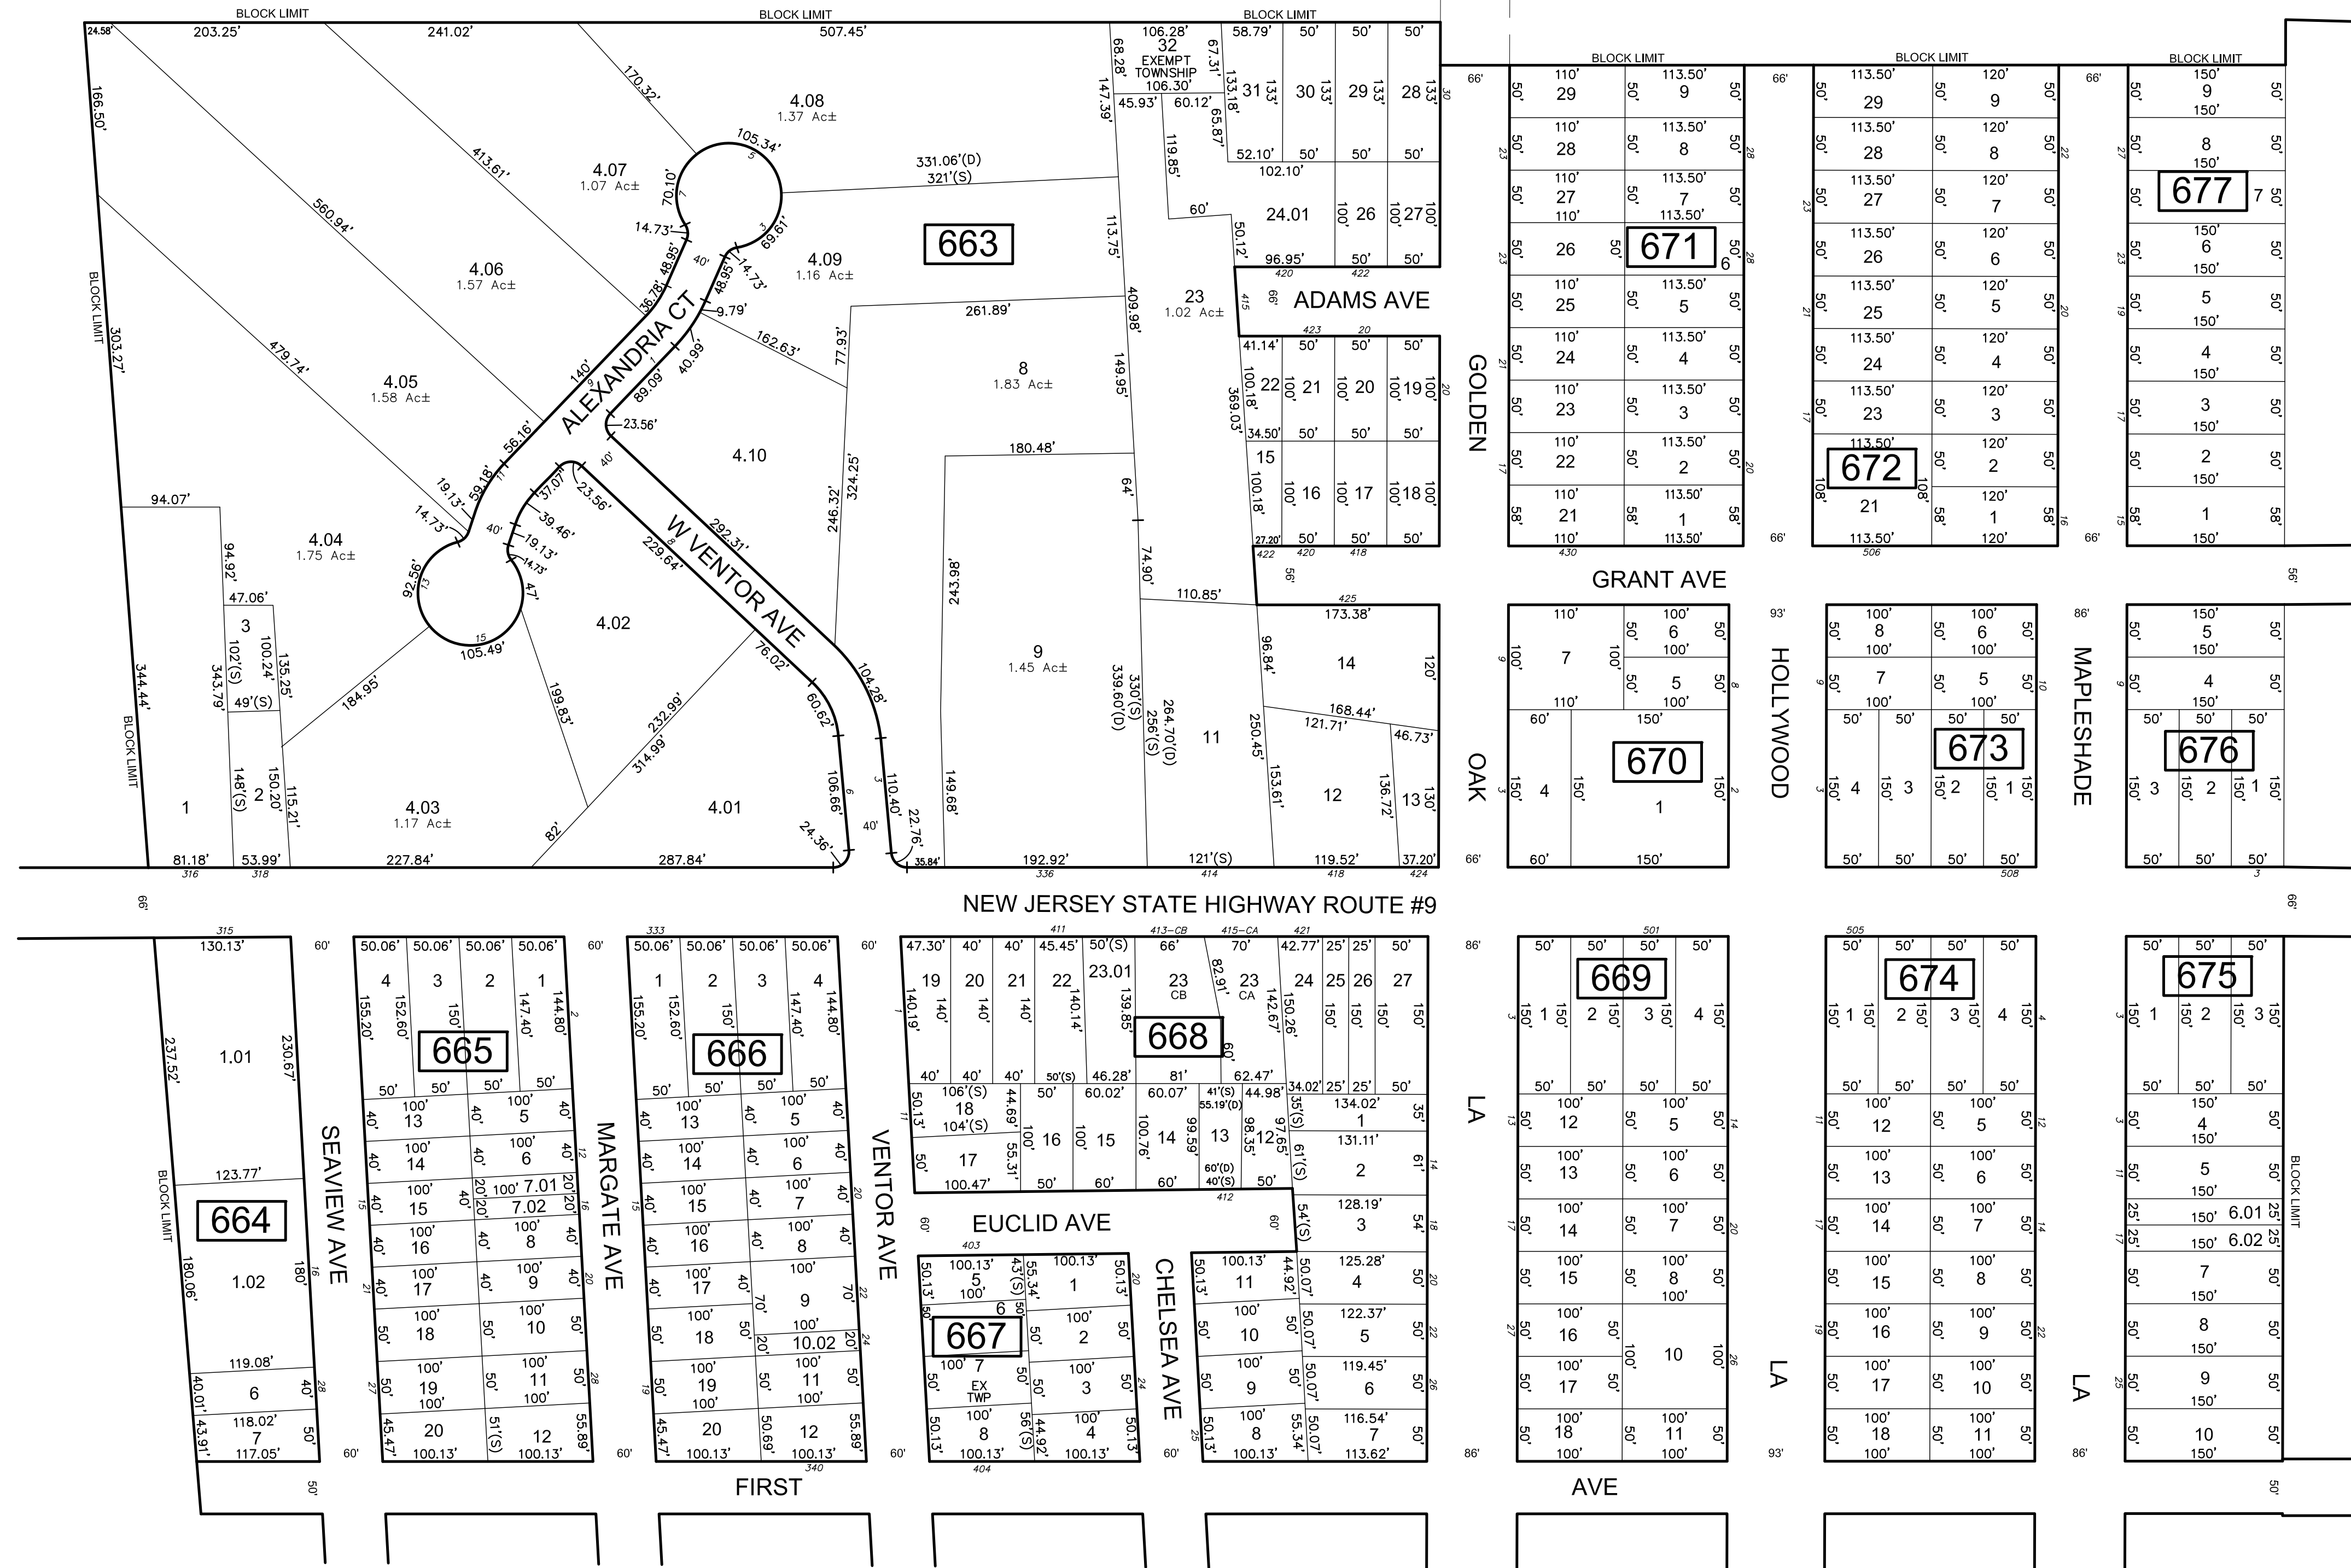

SHEET 27

SHEET 28.01

<p>THIS TAX MAP SUPERSEDES THE TAX MAP APPROVED MARCH 4, 1983. NEW JERSEY DEPARTMENT OF TAXATION SERIAL NUMBER 620</p> <p>PENDING STATE APPROVAL</p>	<p>TAX MAP TOWNSHIP OF UPPER</p> <p>CAPE MAY COUNTY SCALE: 1" = 100'</p> <p>NEW JERSEY DATE: JULY 2014</p>
	<p>CHARLES A. ATKINSON</p> <p>LICENSED LAND SURVEYOR</p> <p>NEW JERSEY LICENSE NO. 33994</p> <p>850 SO. WHITE HORSE PIKE</p> <p>HAMMINGTON, NEW JERSEY 08037</p> <p>COAP 24GA27973300</p>
	<p>TO SHOW CONDITIONS AS OF JULY 2014</p>
	<p>27.02</p>