
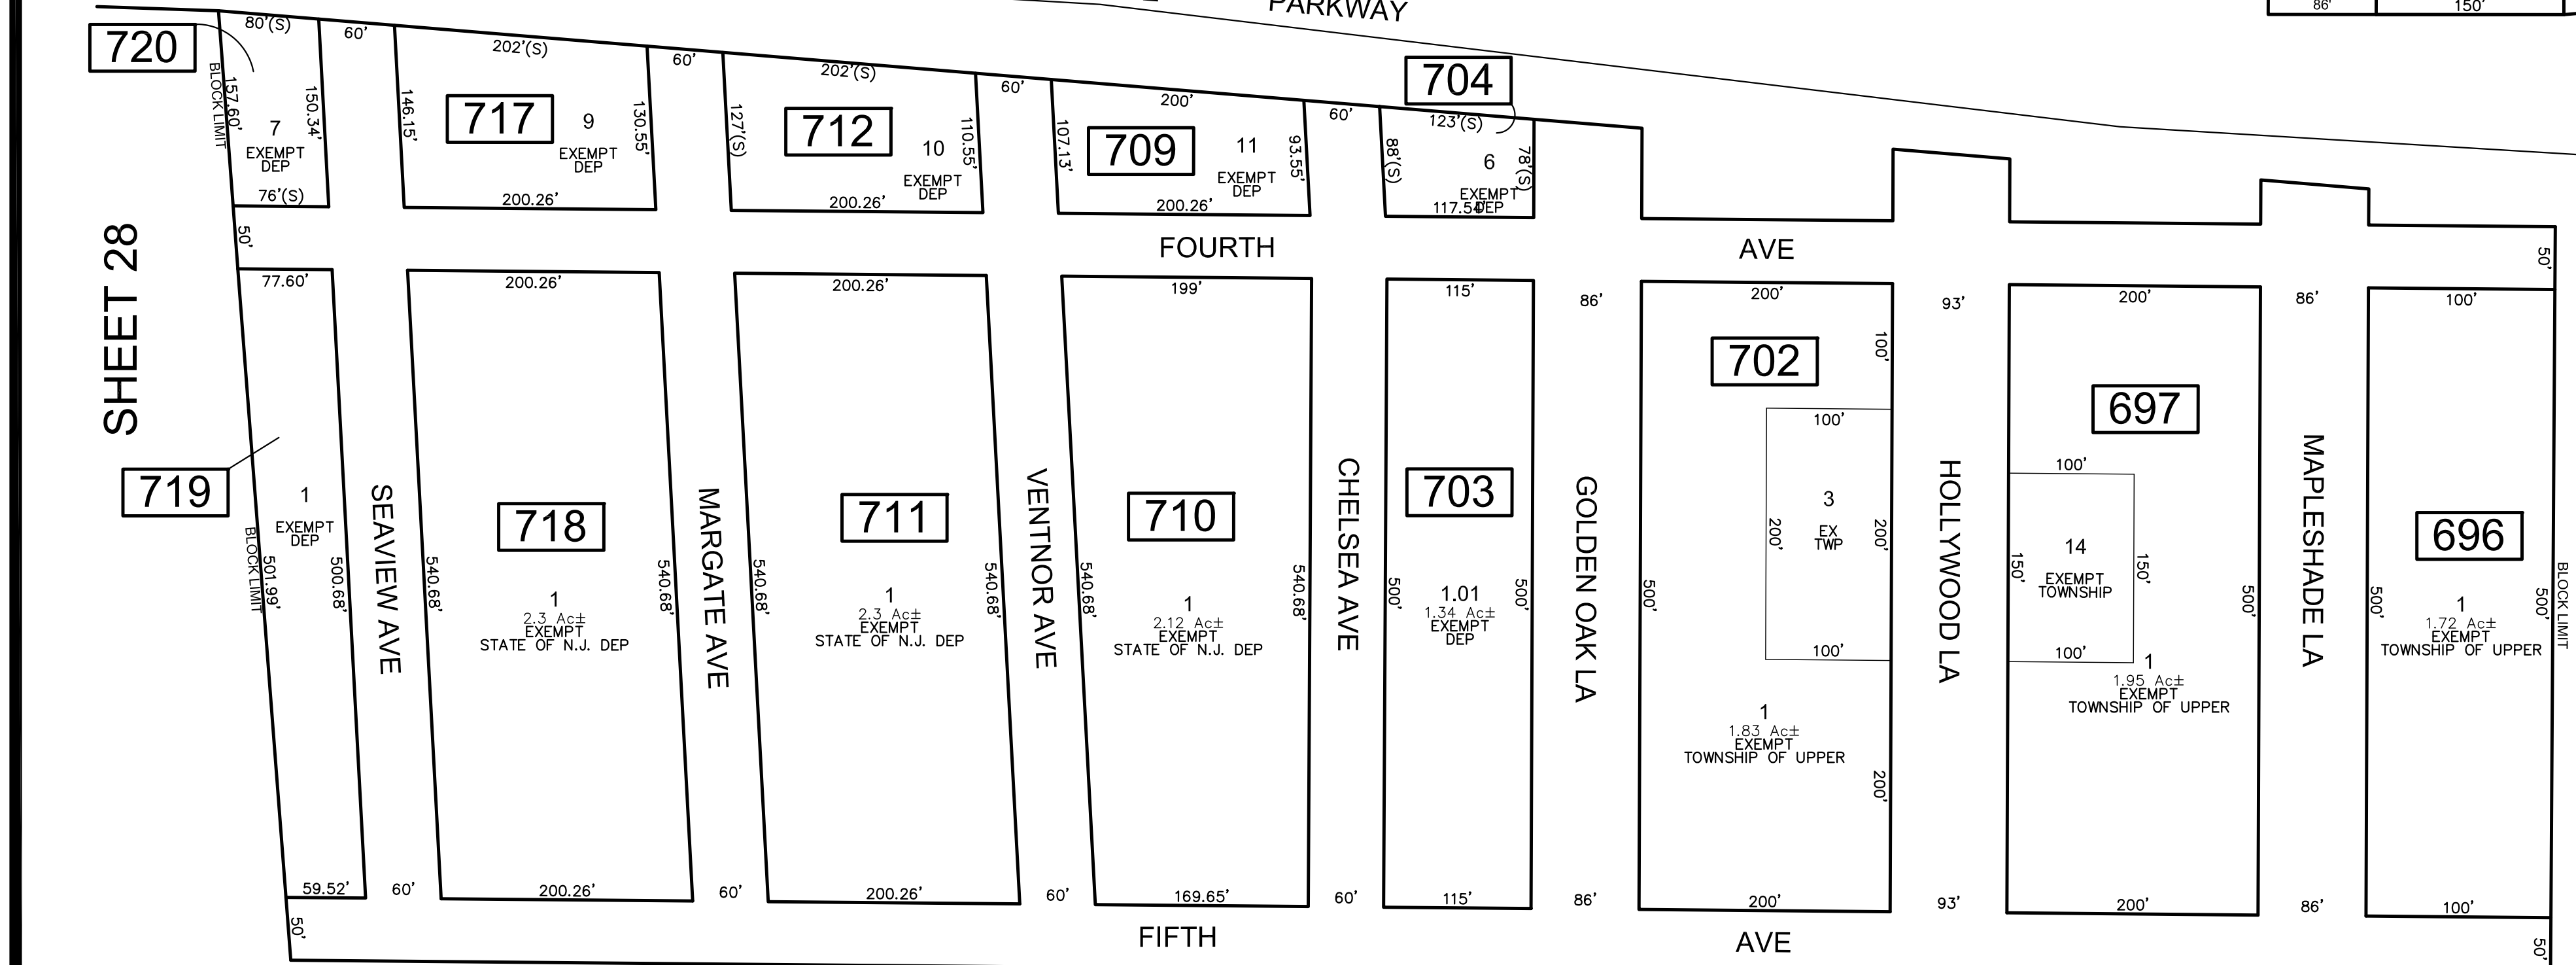
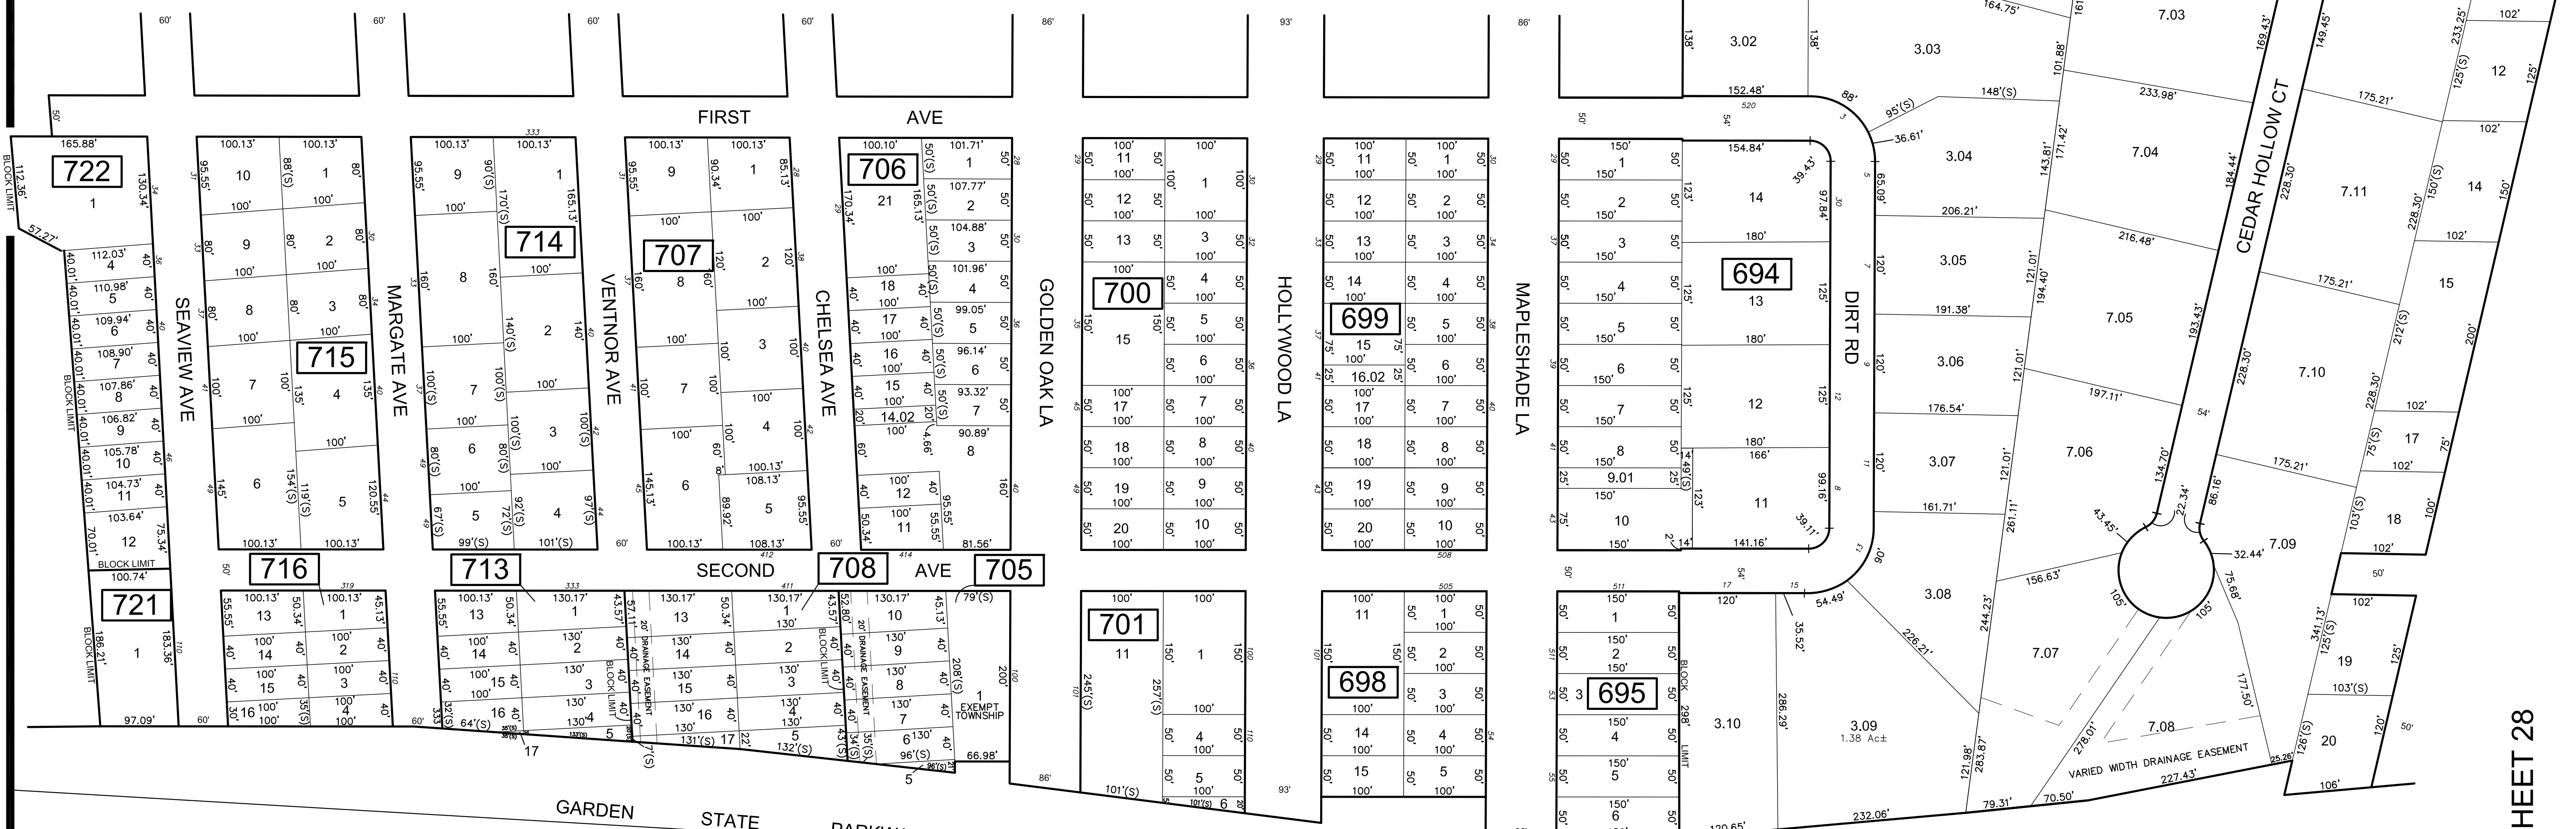


REVISIONS				
DATE	BY	LIC.NO	BLOCK	LOT

\* THIS SHEET HAS BEEN DRAWN USING COMPUTER AIDED DRAFTING/ DESIGN (CAD/D) AND COORDINATE GEOMETRY (COGO).

SHEET 27.02

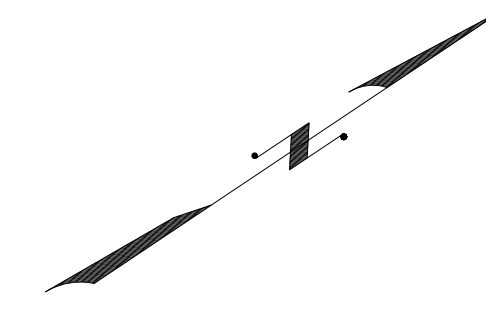

THIS TAX MAP SUPERSEDES THE TAX MAP APPROVED MARCH 4, 1983. NEW JERSEY DEPARTMENT OF TAXATION SERIAL NUMBER 620

PENDING STATE APPROVAL

TAX MAP TOWNSHIP OF UPPER

CAPE MAY COUNTY NEW JERSEY DATE: JULY 2014

CHARLES A. ATKINSON

LICENSED LAND SURVEYOR NEW JERSEY LICENSE NO. 33994 850 SO. WHITE HORSE PIKE HAMMINGTON, NEW JERSEY 08037 COAB 24GA2797300

TO SHOW CONDITIONS AS OF JULY 2014