


REVISIONS				
DATE	BY	LIC.NO	BLOCK	LOT

* THIS SHEET HAS BEEN DRAWN USING COMPUTER AIDED DRAFTING/ DESIGN (CAD/D) AND COORDINATE GEOMETRY (COGO).

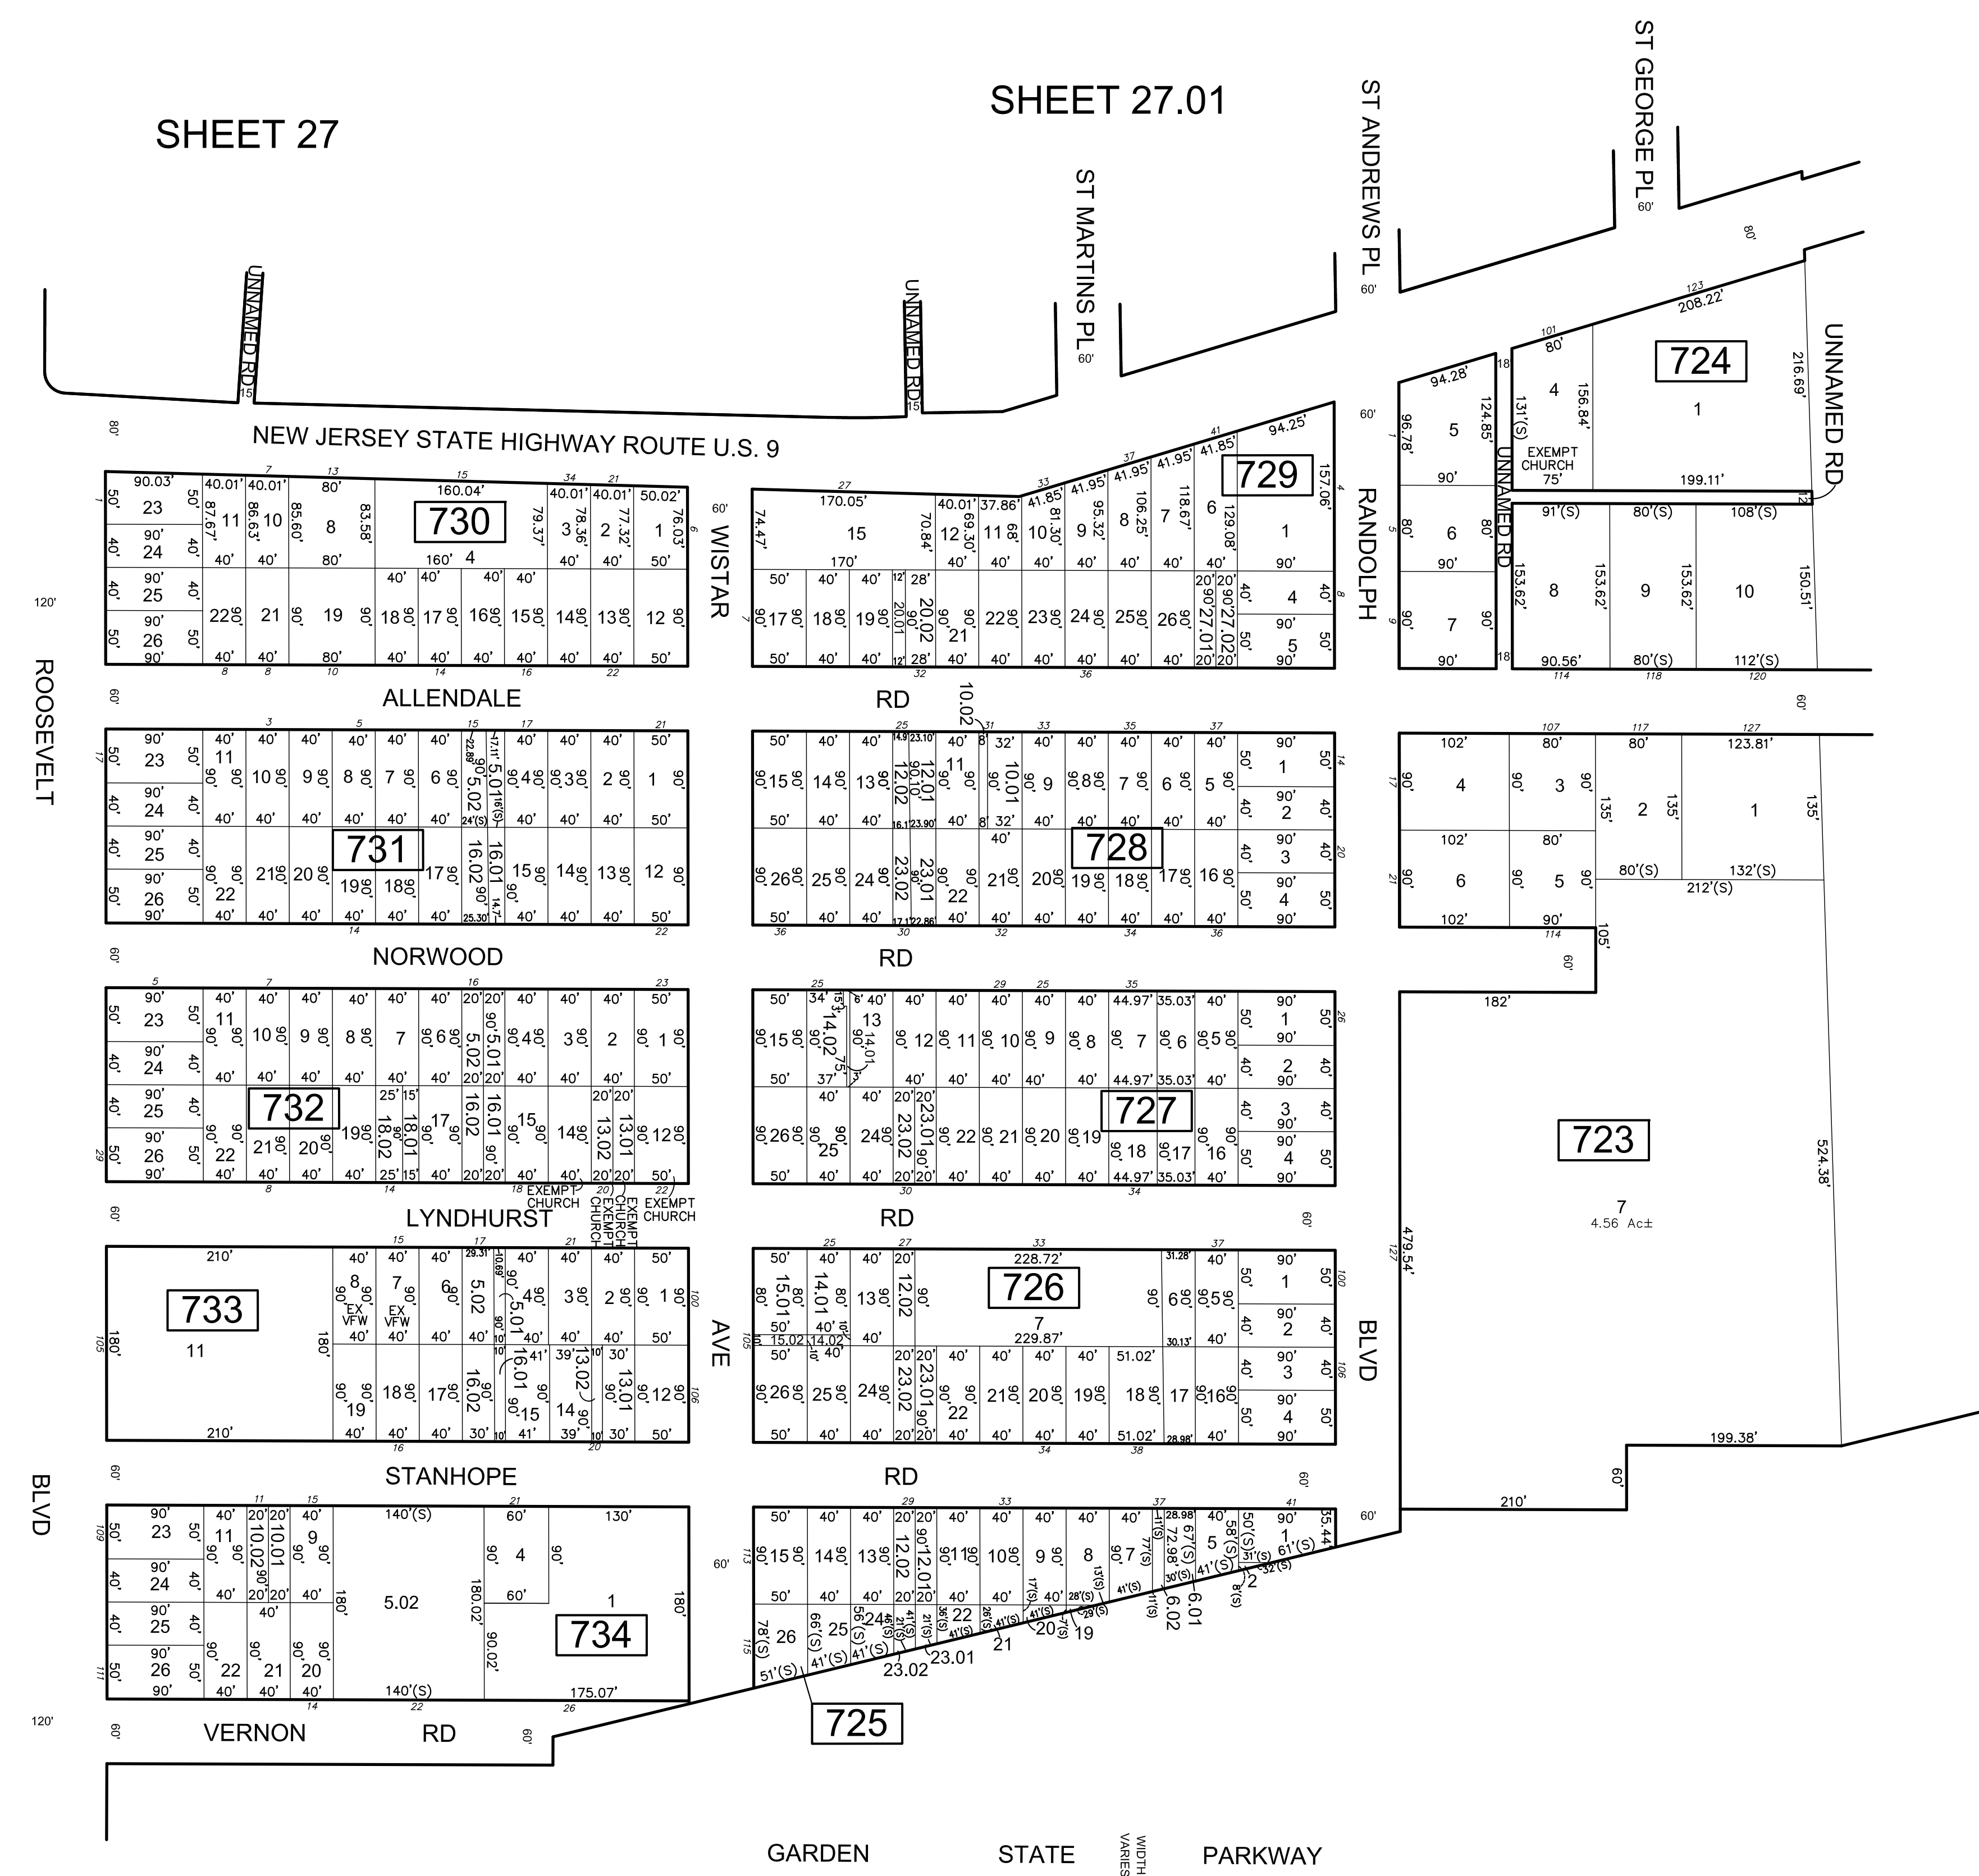

SHEET 29

SHEET 28.03

THIS TAX MAP SUPERSEDES THE TAX MAP APPROVED MARCH 4, 1983. NEW JERSEY DEPARTMENT OF TAXATION SERIAL NUMBER 620

TAX MAP
TOWNSHIP OF UPPER
 CAPE MAY COUNTY
 SCALE: 1" = 100'
 NEW JERSEY
 DATE: JULY 2014
CHARLES A. ATKINSON
 LICENSED LAND SURVEYOR
 NEW JERSEY LICENSE NO. 33994
 850 SO. WHITE HORSE PIKE
 HAMMONTON, NEW JERSEY 08037
 COAP 24GA27973300
 TO SHOW CONDITIONS AS OF JULY 2016

SHEET 28

PENDING
STATE APPROVAL