


REVISIONS				
DATE	BY	LIC.NO	BLOCK	LOT

\* THIS SHEET HAS BEEN DRAWN USING COMPUTER AIDED DRAFTING/ DESIGN (CAD/D) AND COORDINATE GEOMETRY (COGO).

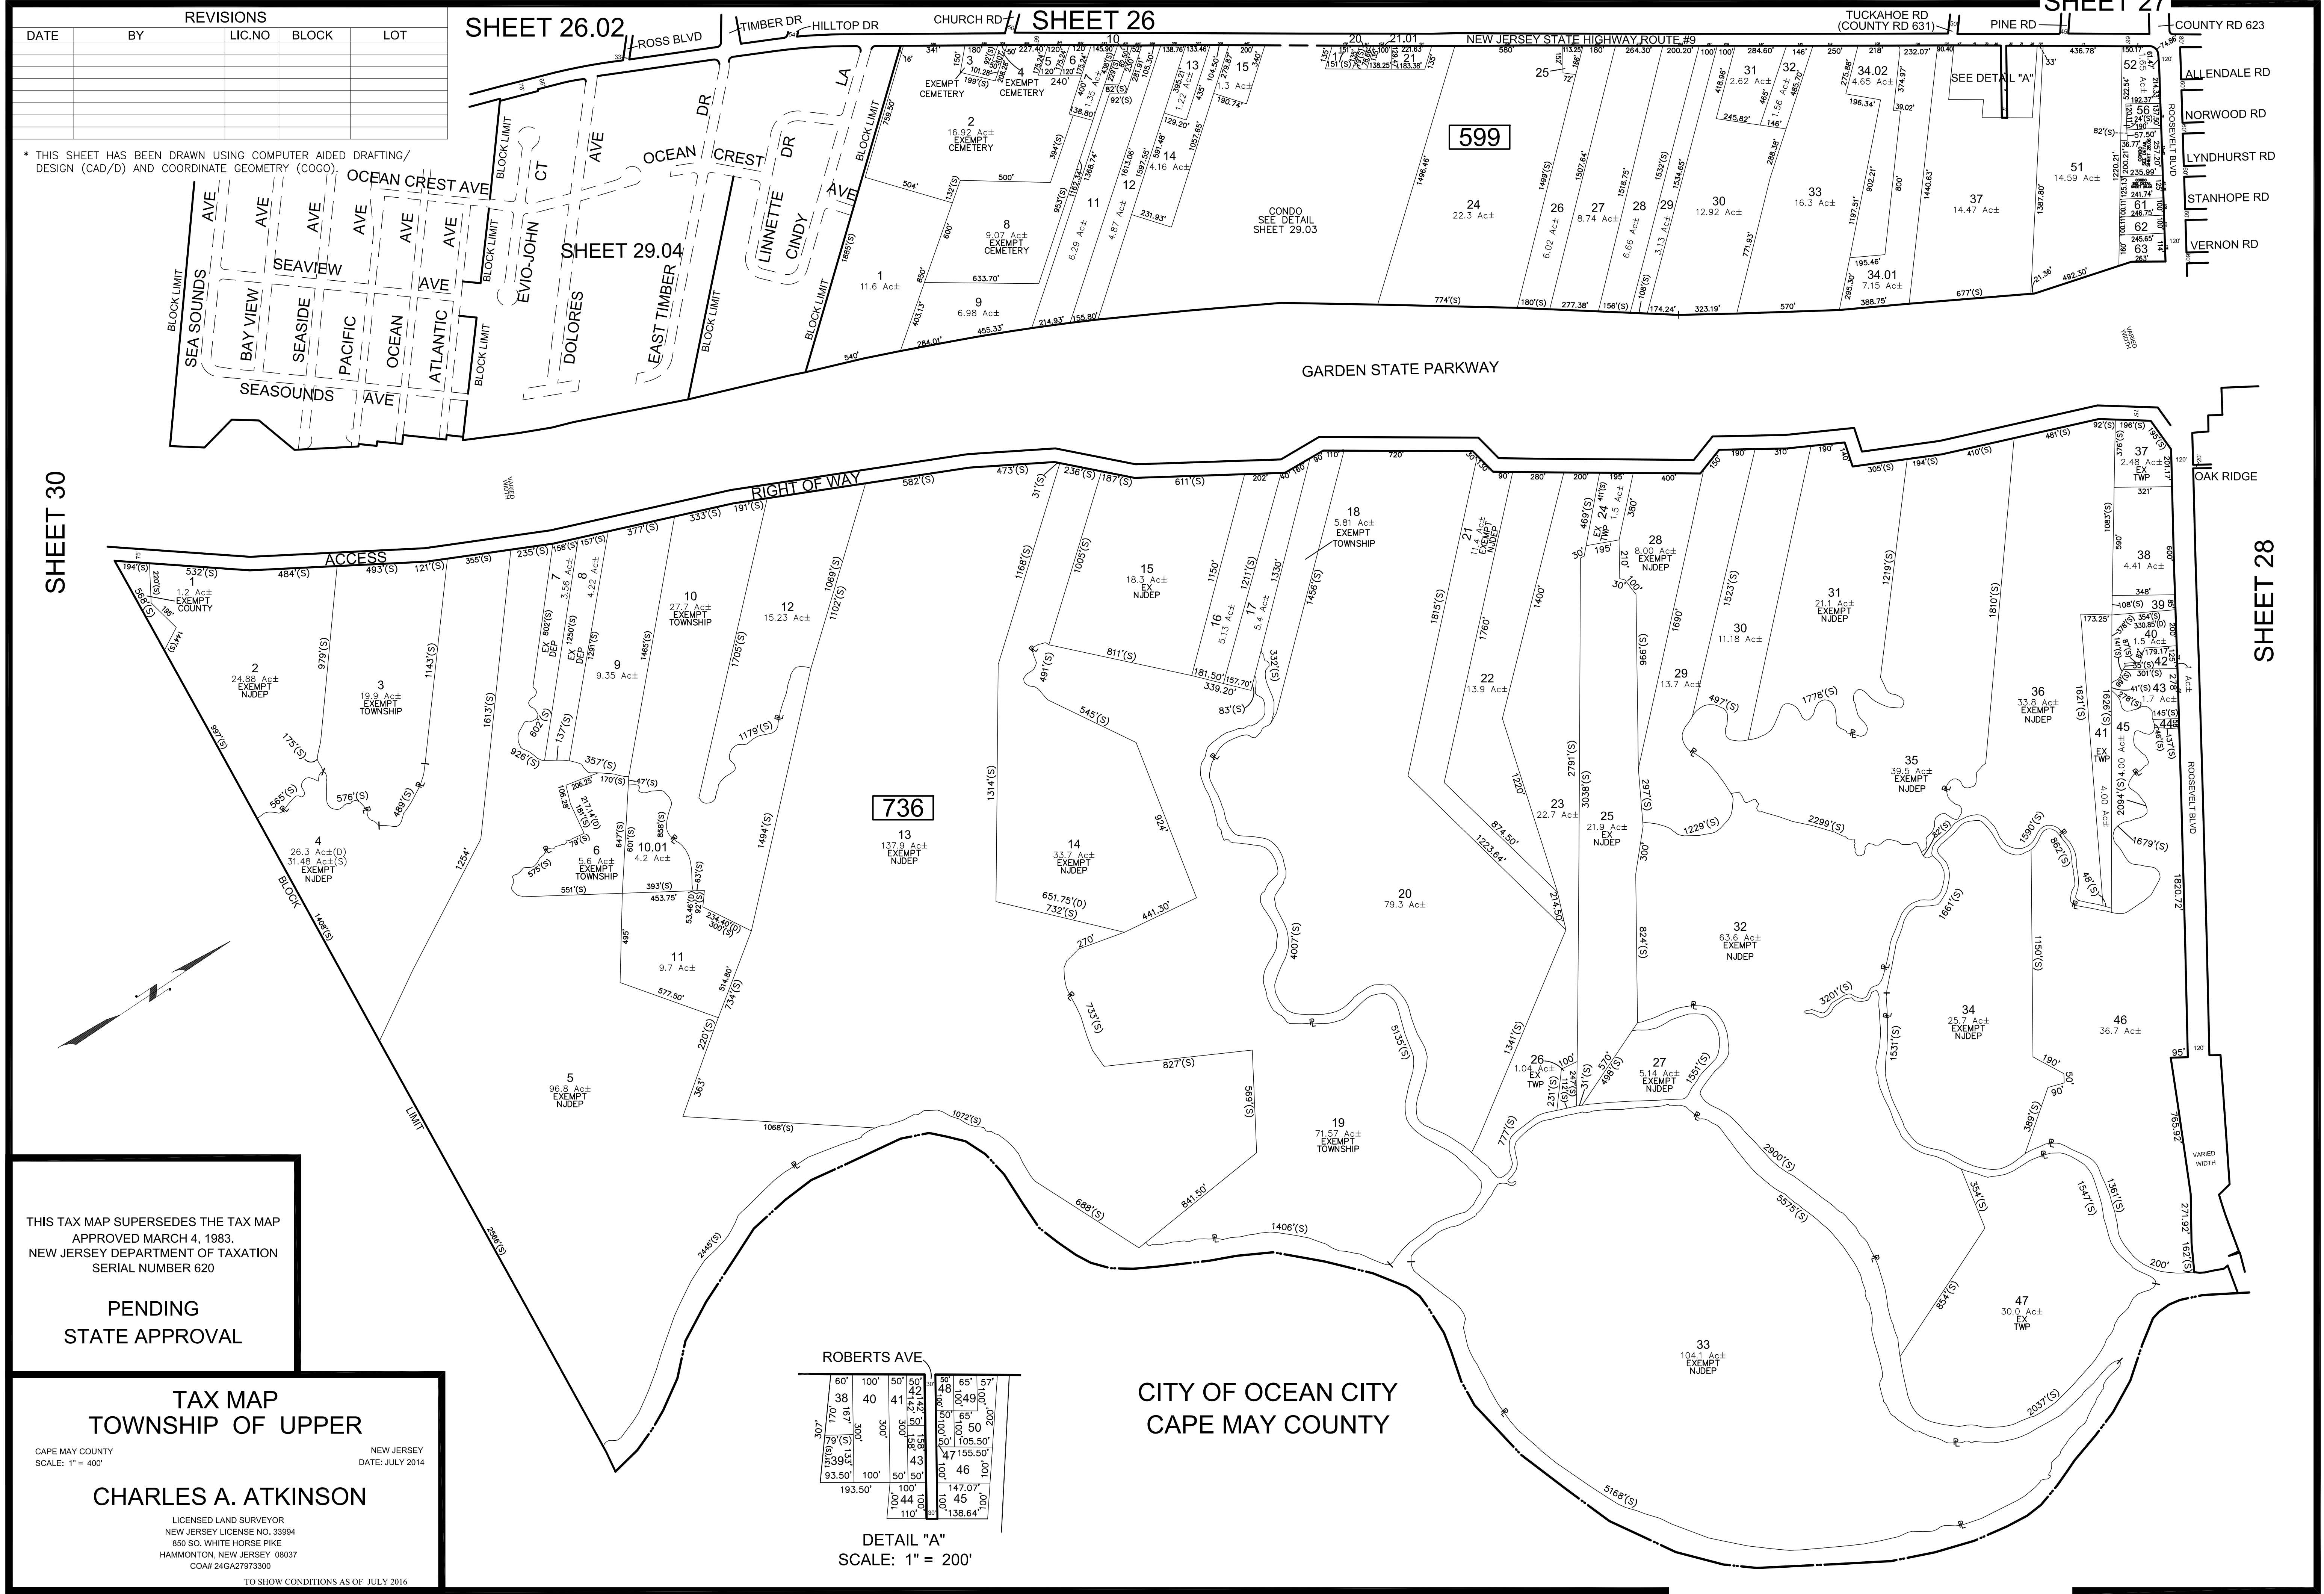

SHEET 30

SHEET 28

THIS TAX MAP SUPERSEDES THE TAX MAP APPROVED MARCH 4, 1983. NEW JERSEY DEPARTMENT OF TAXATION SERIAL NUMBER 620

**PENDING STATE APPROVAL**


**TAX MAP TOWNSHIP OF UPPER**

CAPE MAY COUNTY NEW JERSEY  
SCALE: 1" = 400' DATE: JULY 2014

**CHARLES A. ATKINSON**

LICENSED LAND SURVEYOR  
NEW JERSEY LICENSE NO. 33994  
850 SO. WHITE HORSE PIKE  
HAMMONTON, NEW JERSEY 08037  
COA# 24GA27973300

TO SHOW CONDITIONS AS OF JULY 2016

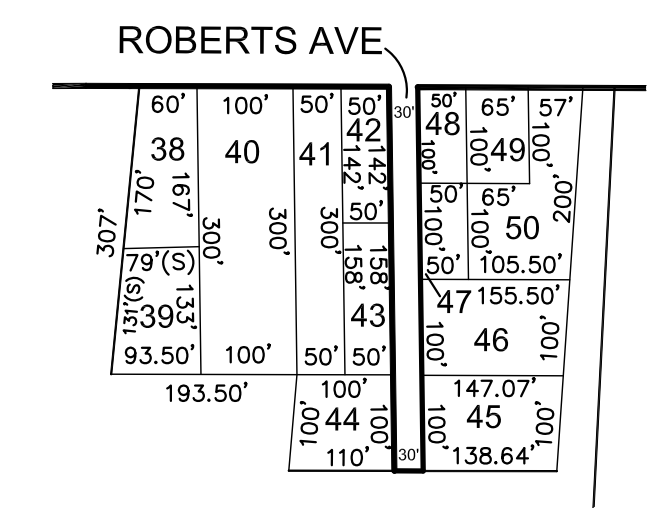

CITY OF OCEAN CITY  
CAPE MAY COUNTY