
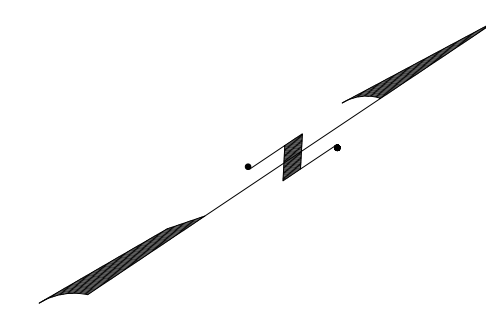


REVISIONS				
DATE	BY	LIC.NO	BLOCK	LOT

SHEET 25

SHEET 24

* THIS SHEET HAS BEEN DRAWN USING COMPUTER AIDED DRAFTING/ DESIGN (CAD/D) AND COORDINATE GEOMETRY (COGO).

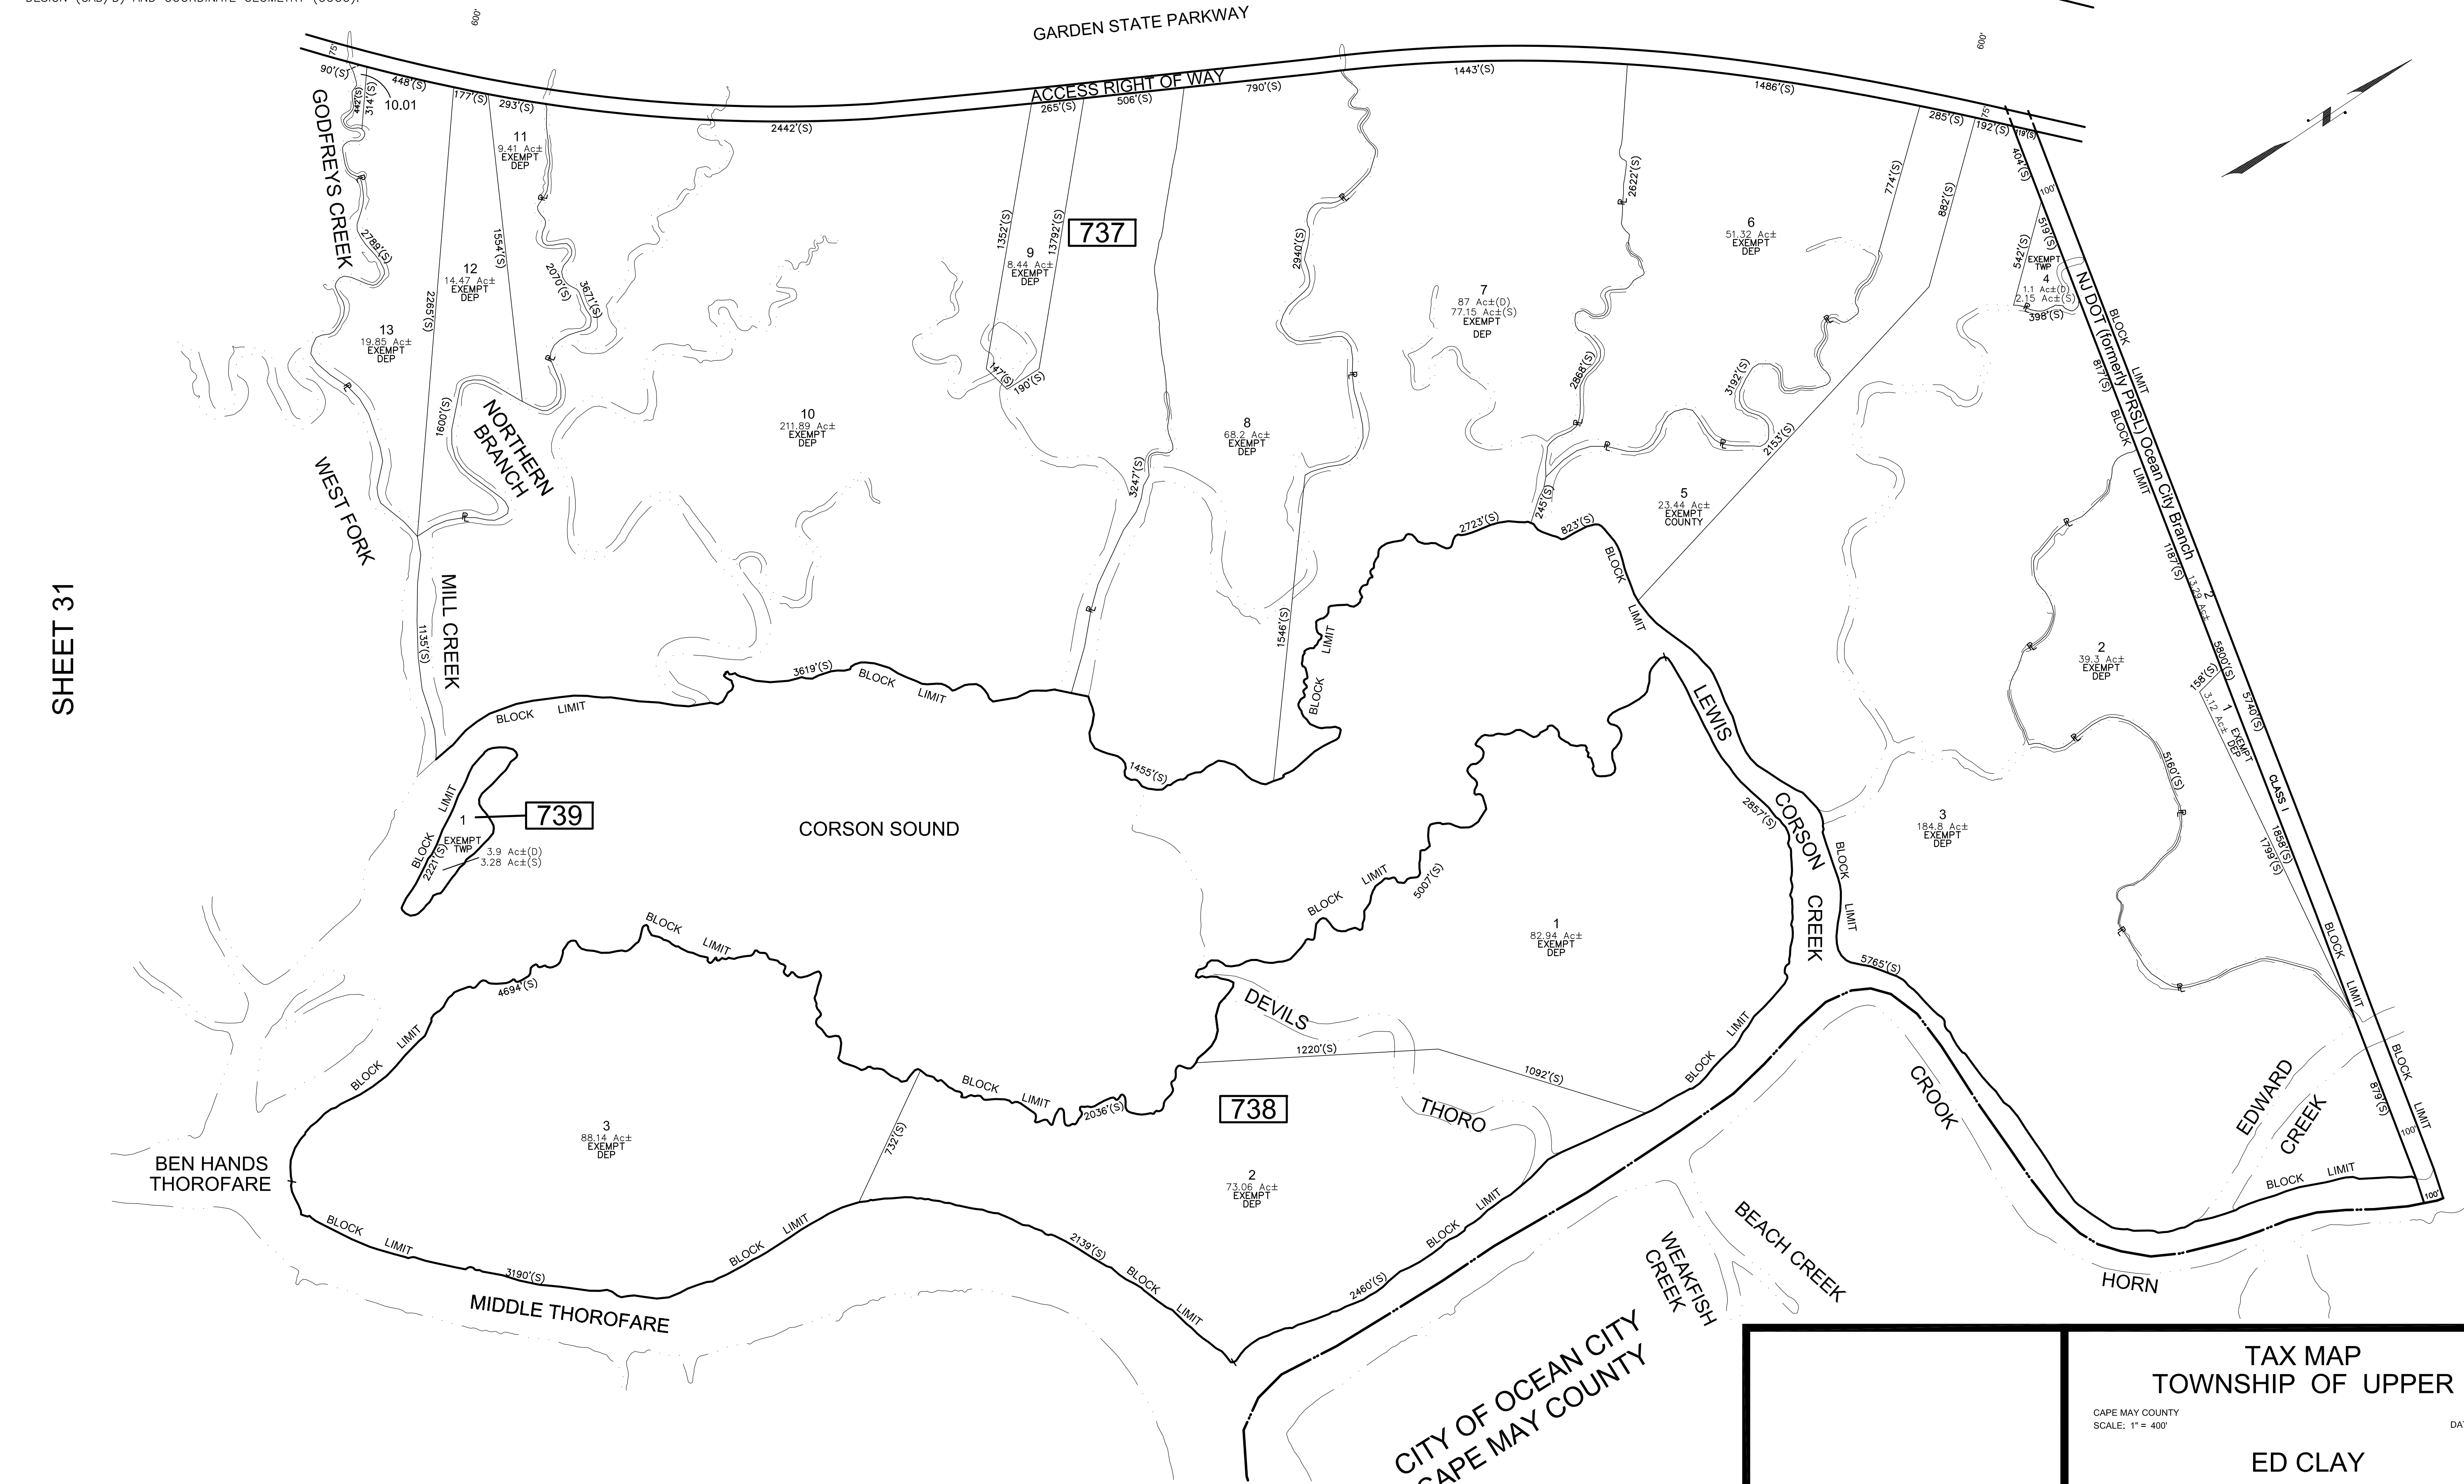

SHEET 29

SHEET 31

SHEET 31

TAX MAP
TOWNSHIP OF UPPER
 CAPE MAY COUNTY
 SCALE: 1" = 400'
 NEW JERSEY
 DATE: JULY 2016

ED CLAY
 LICENSED LAND SURVEYOR
 NEW JERSEY LICENSE NO. 34842
 850 SO. WHITE HORSE PIKE
 HAMMONTON, NEW JERSEY 08037
 CO#B 24GA27973300

TO SHOW CONDITIONS AS OF JULY 2016