

REVISIONS				
DATE	BY	LIC.NO	BLOCK	LOT

SHEET 31

TAX MAP
TOWNSHIP OF UPPER


CAPE MAY COUNTY
SCALE: 1" = 400'

DATE: JULY 2016
NEW JERSEY

ED CLAY

LICENSED LAND SURVEYOR
NEW JERSEY LICENSE NO. 34842
850 SO. WHITE HORSE PIKE
HAMMONTON, NEW JERSEY 08037
CO#A# 24GA27973300

TO SHOW CONDITIONS AS OF JULY 2016

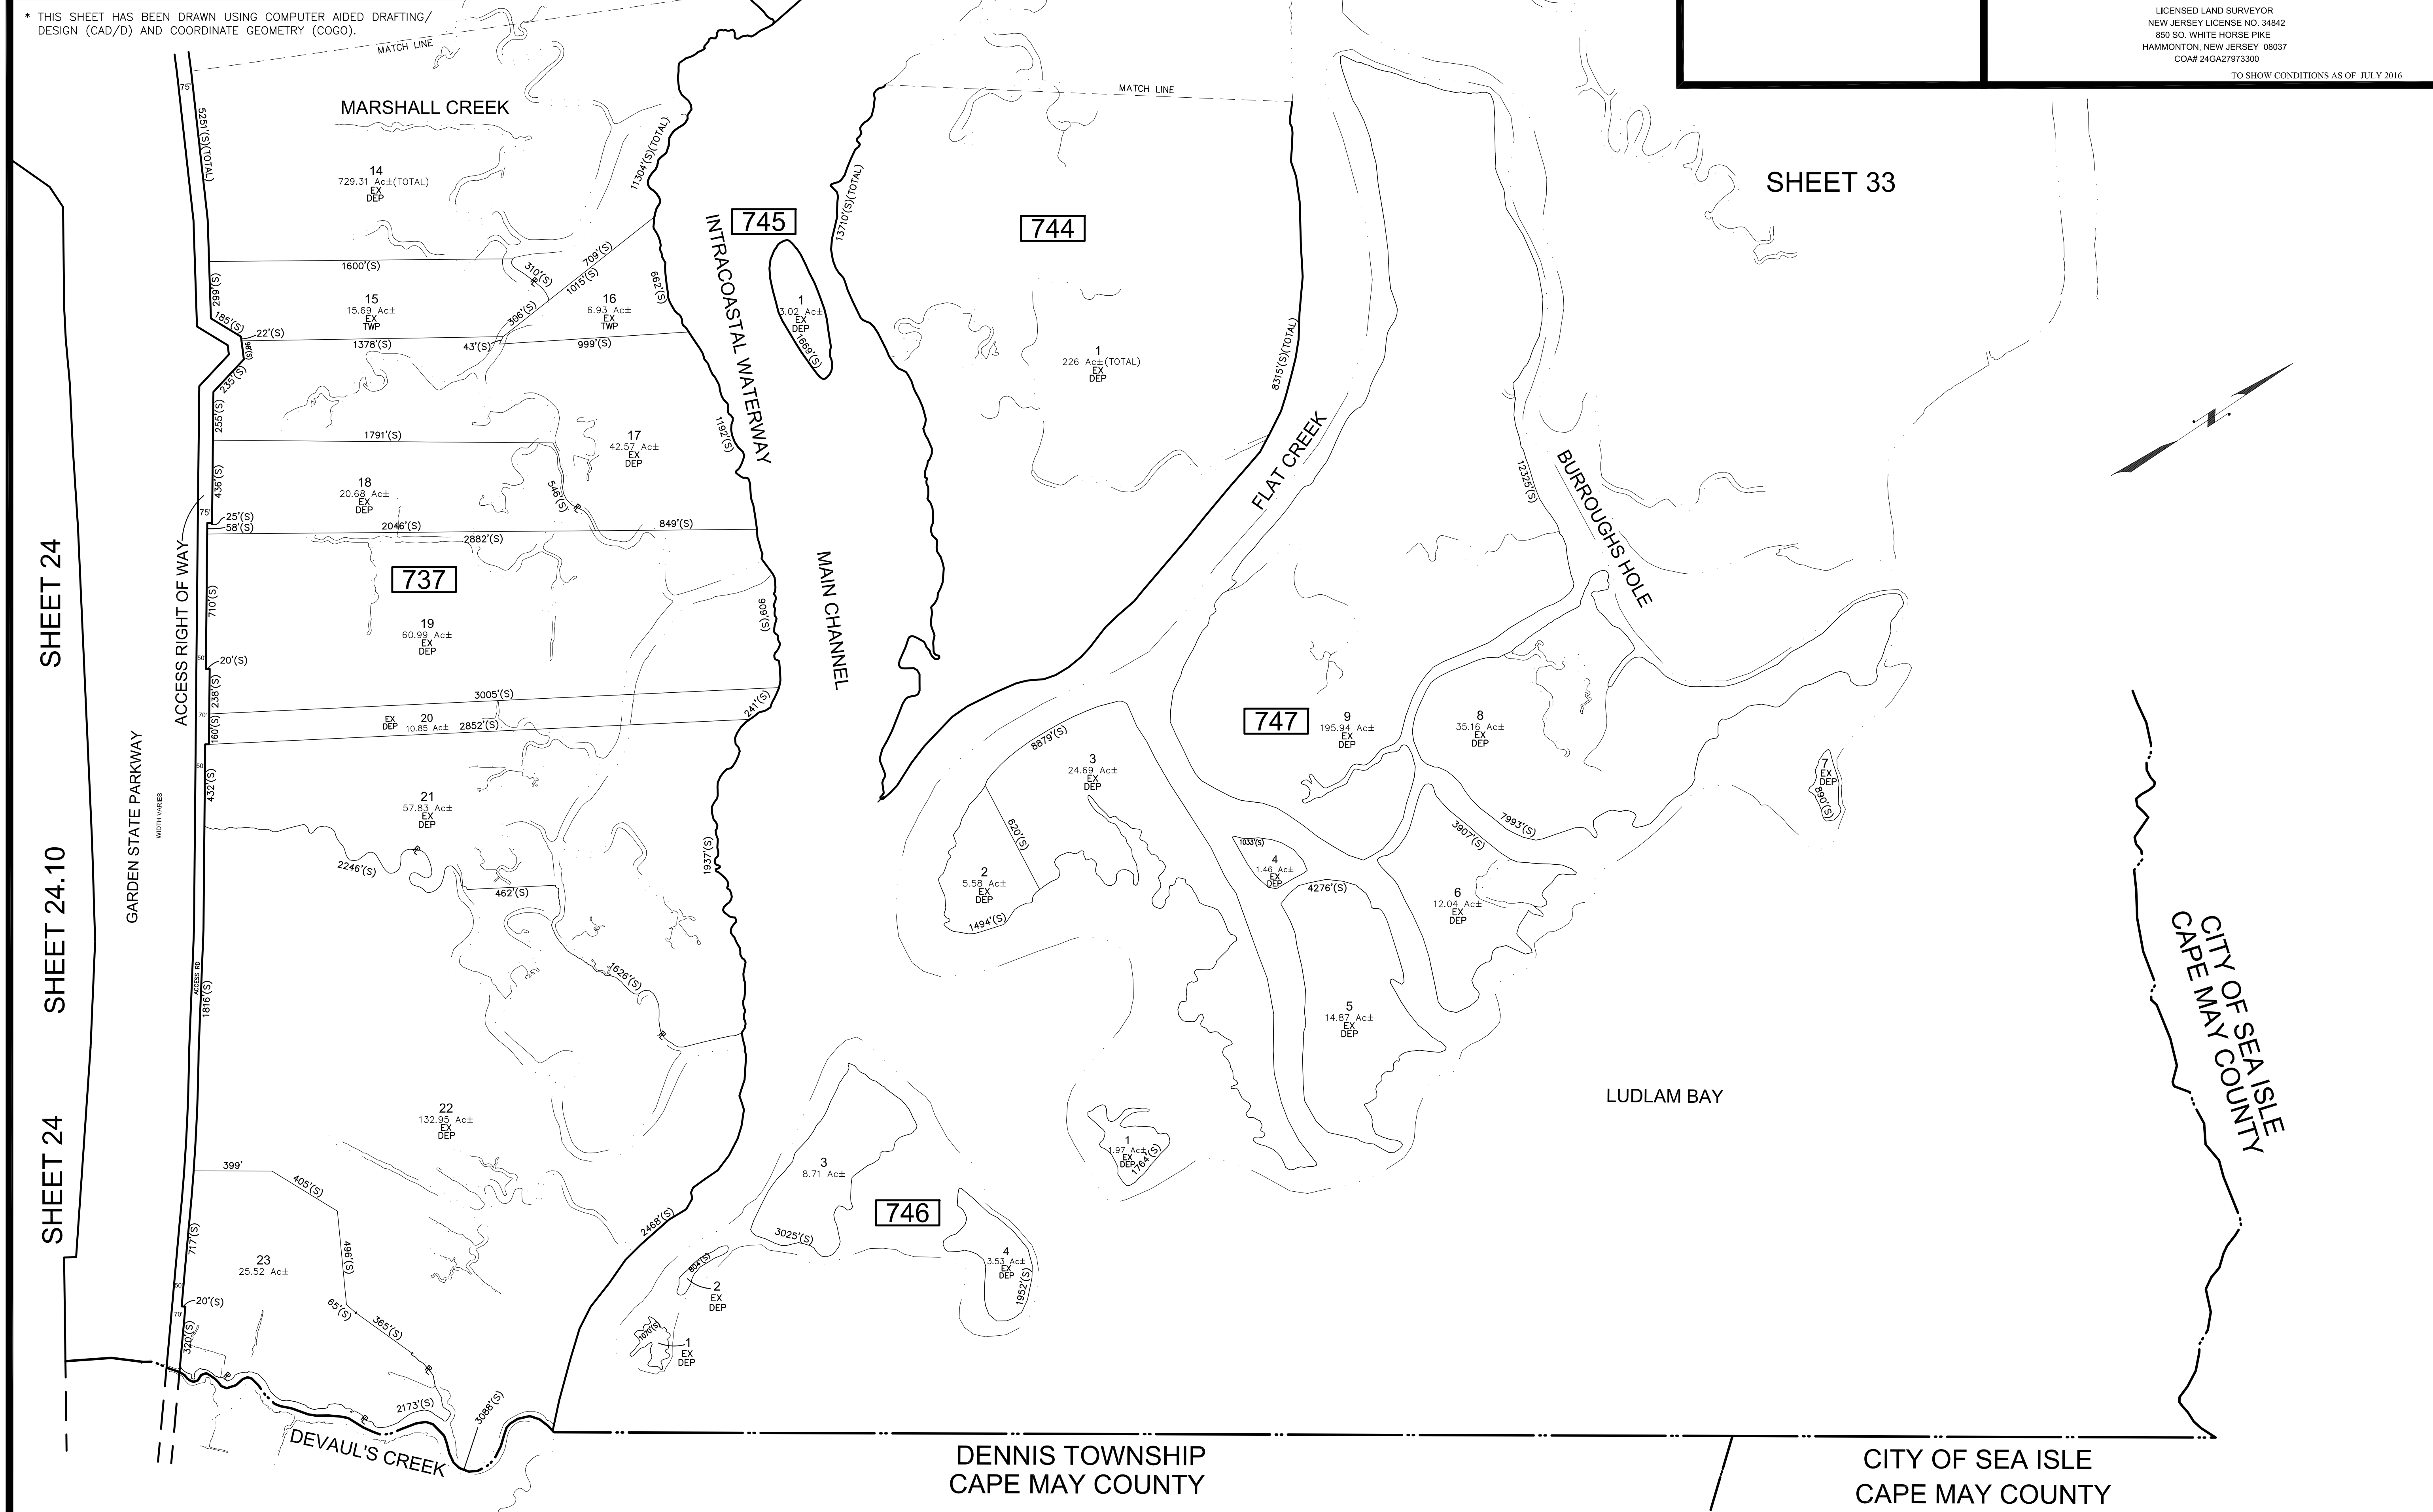

SHEET 24
SHEET 24.10
SHEET 24

SHEET 33

DENNIS TOWNSHIP
CAPE MAY COUNTY

CITY OF SEA ISLE
CAPE MAY COUNTY