


SHEET 33


BLOCK 841		
LOT 15		
QUAL	FLOOR	SQ. FT.
C001	1	754
C002	2	754

DETAIL "A"

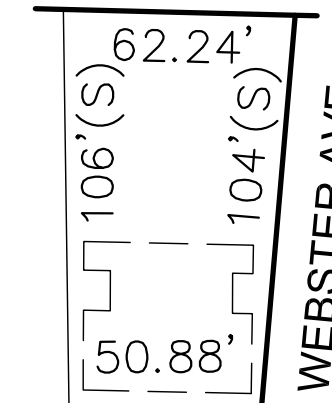

BAYVIEW DR
200-204 BAYVIEW DRIVE
CONDOMINIUMS
SCALE: 1"=100'

RIPIARIAN GRANT TO CAPE MAY COUNTY BRIDGE COMM.

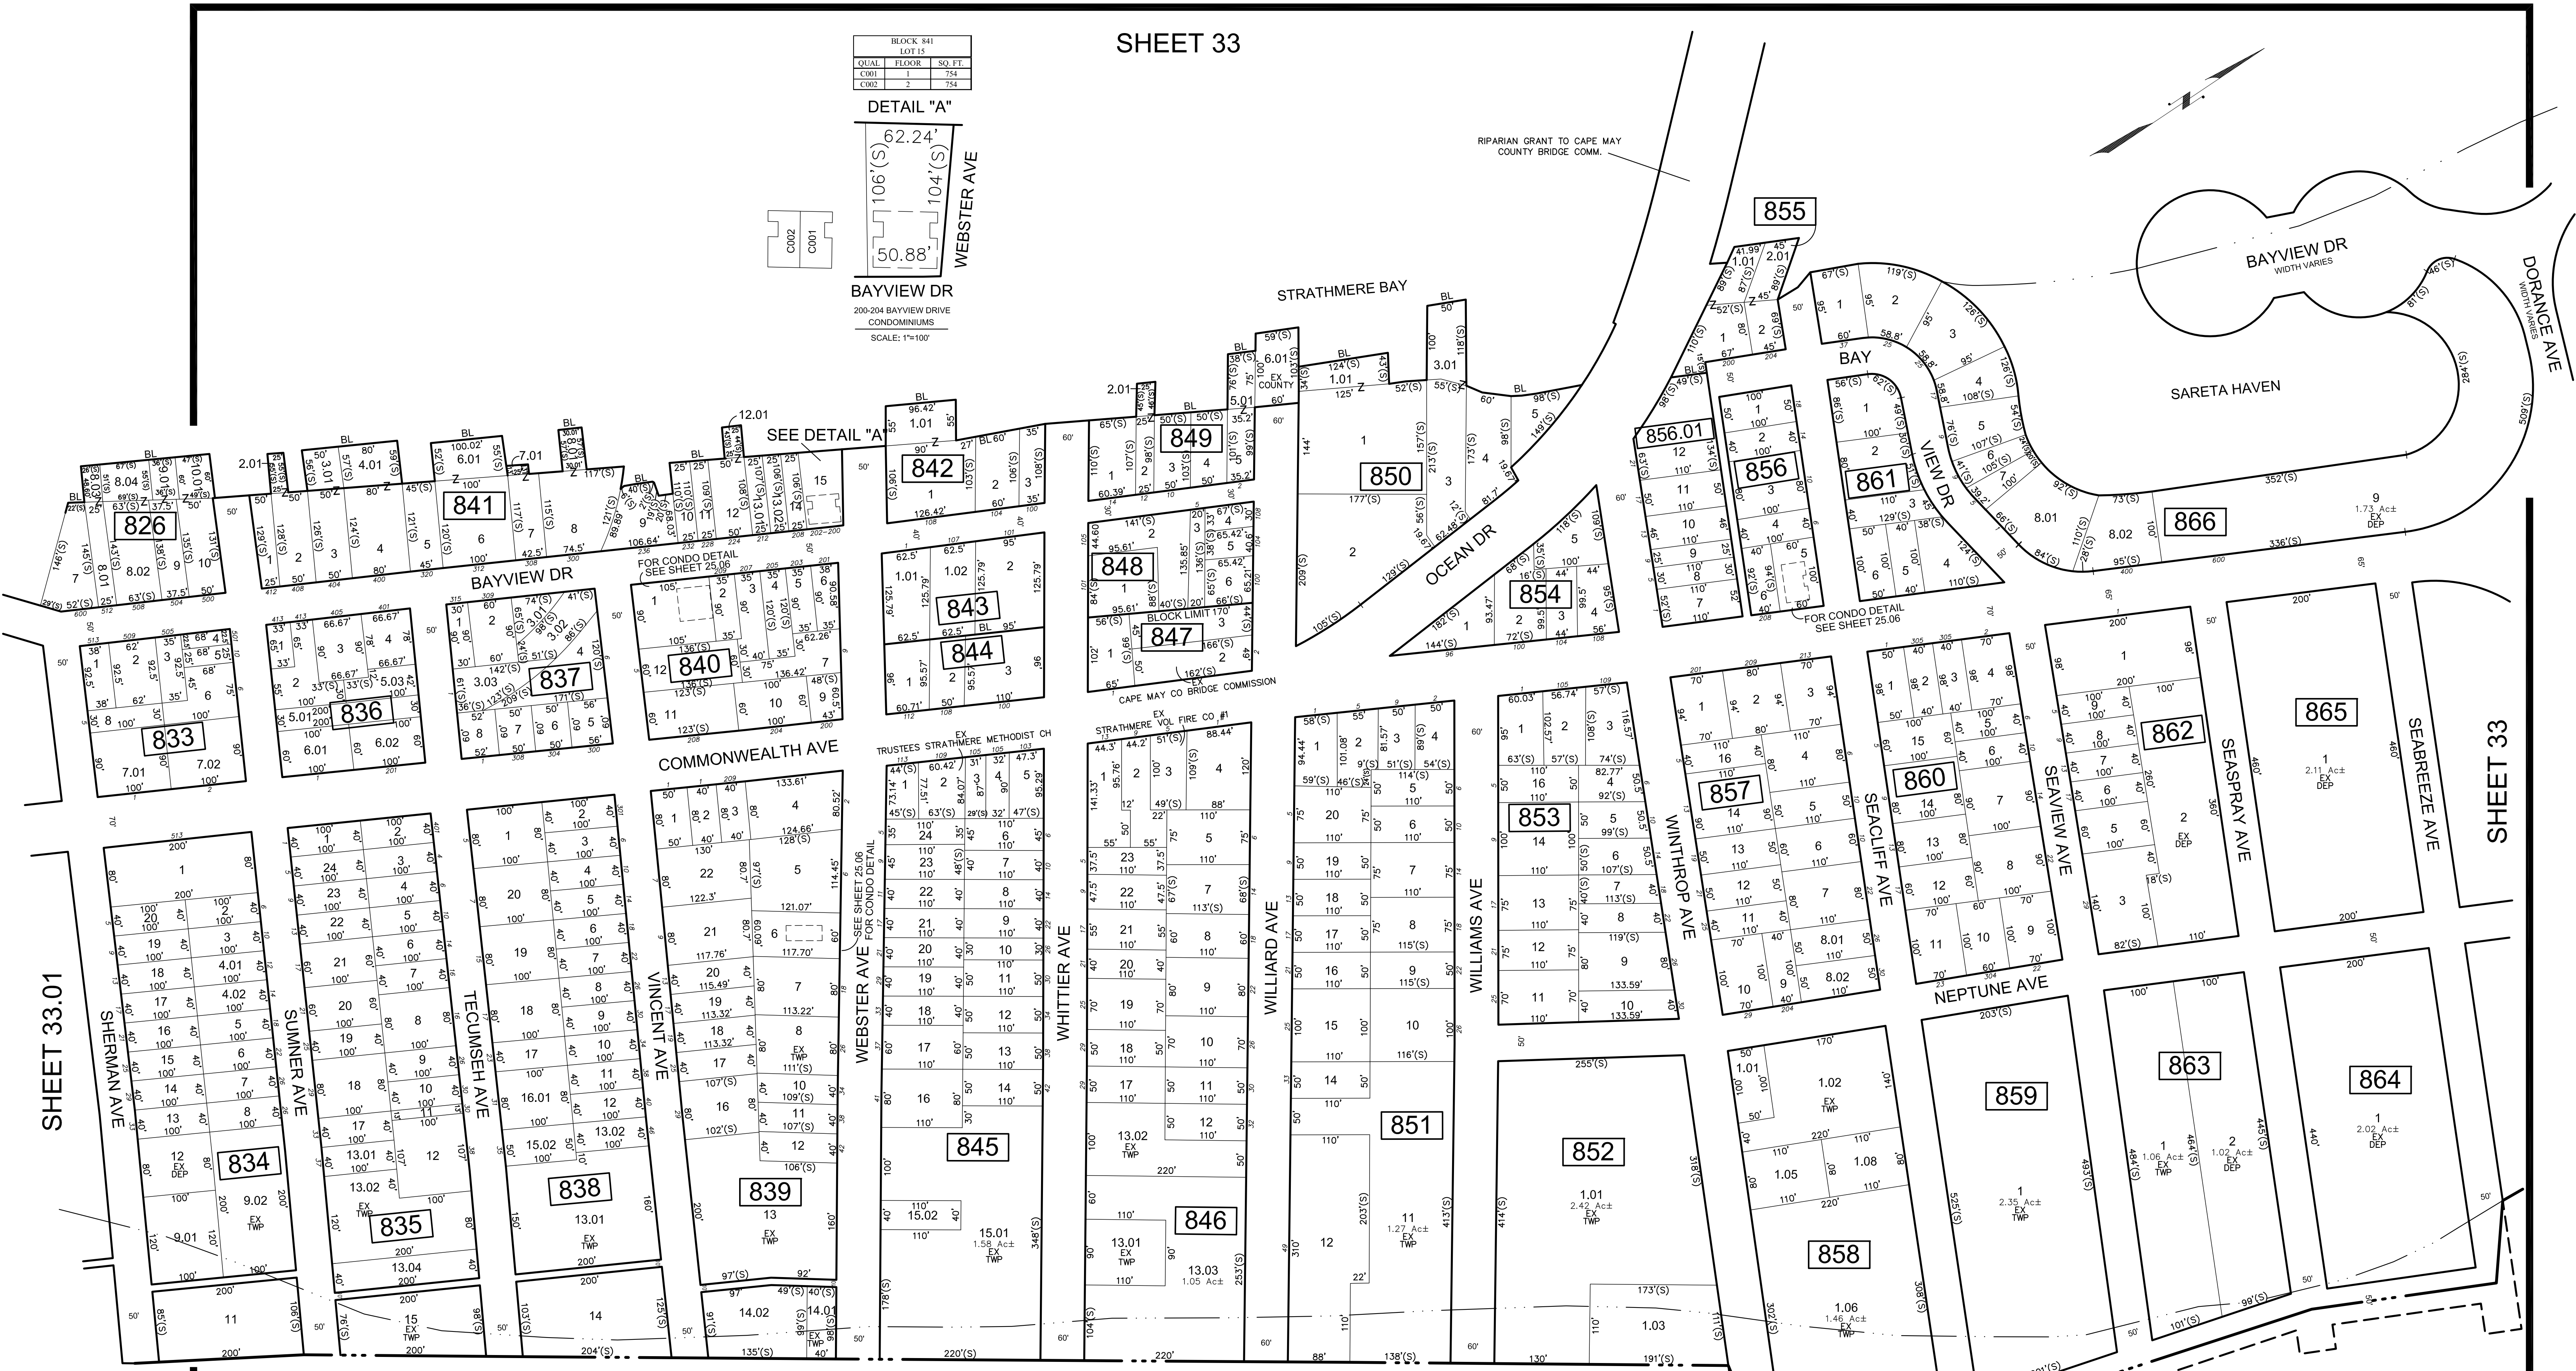

SHEET 33.01

SHEET 33

TAX MAP
TOWNSHIP OF UPPER

CAPE MAY COUNTY
SCALE: 1" = 100'

NEW JERSEY
DATE: JULY 2016

ED CLAY

LICENSED LAND SURVEYOR
NEW JERSEY LICENSE NO. 34842
850 SO. WHITE HORSE PIKE
HAMMONTON, NEW JERSEY 08037
COA# 24GA27973300

TO SHOW CONDITIONS AS OF JULY 2016

ATLANTIC OCEAN

* THIS SHEET HAS BEEN DRAWN USING COMPUTER AIDED DRAFTING/ DESIGN (CAD/D) AND COORDINATE GEOMETRY (COGO).

REVISIONS				
DATE	BY	LIC.NO	BLOCK	LOT
12/2015	ED CLAY	34842	846	6
12/2015	ED CLAY	34842	841	9,15