



REVISIONS				
DATE	BY	LIC.NO	BLOCK	LOT

* THIS SHEET HAS BEEN DRAWN USING COMPUTER AIDED DRAFTING/ DESIGN (CAD/D) AND COORDINATE GEOMETRY (COGO).

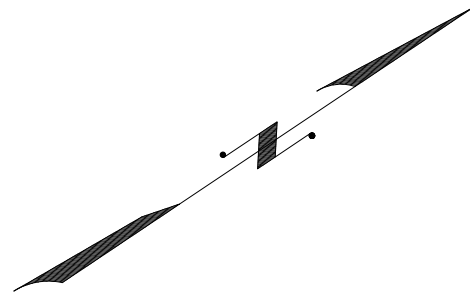

SHEET 3

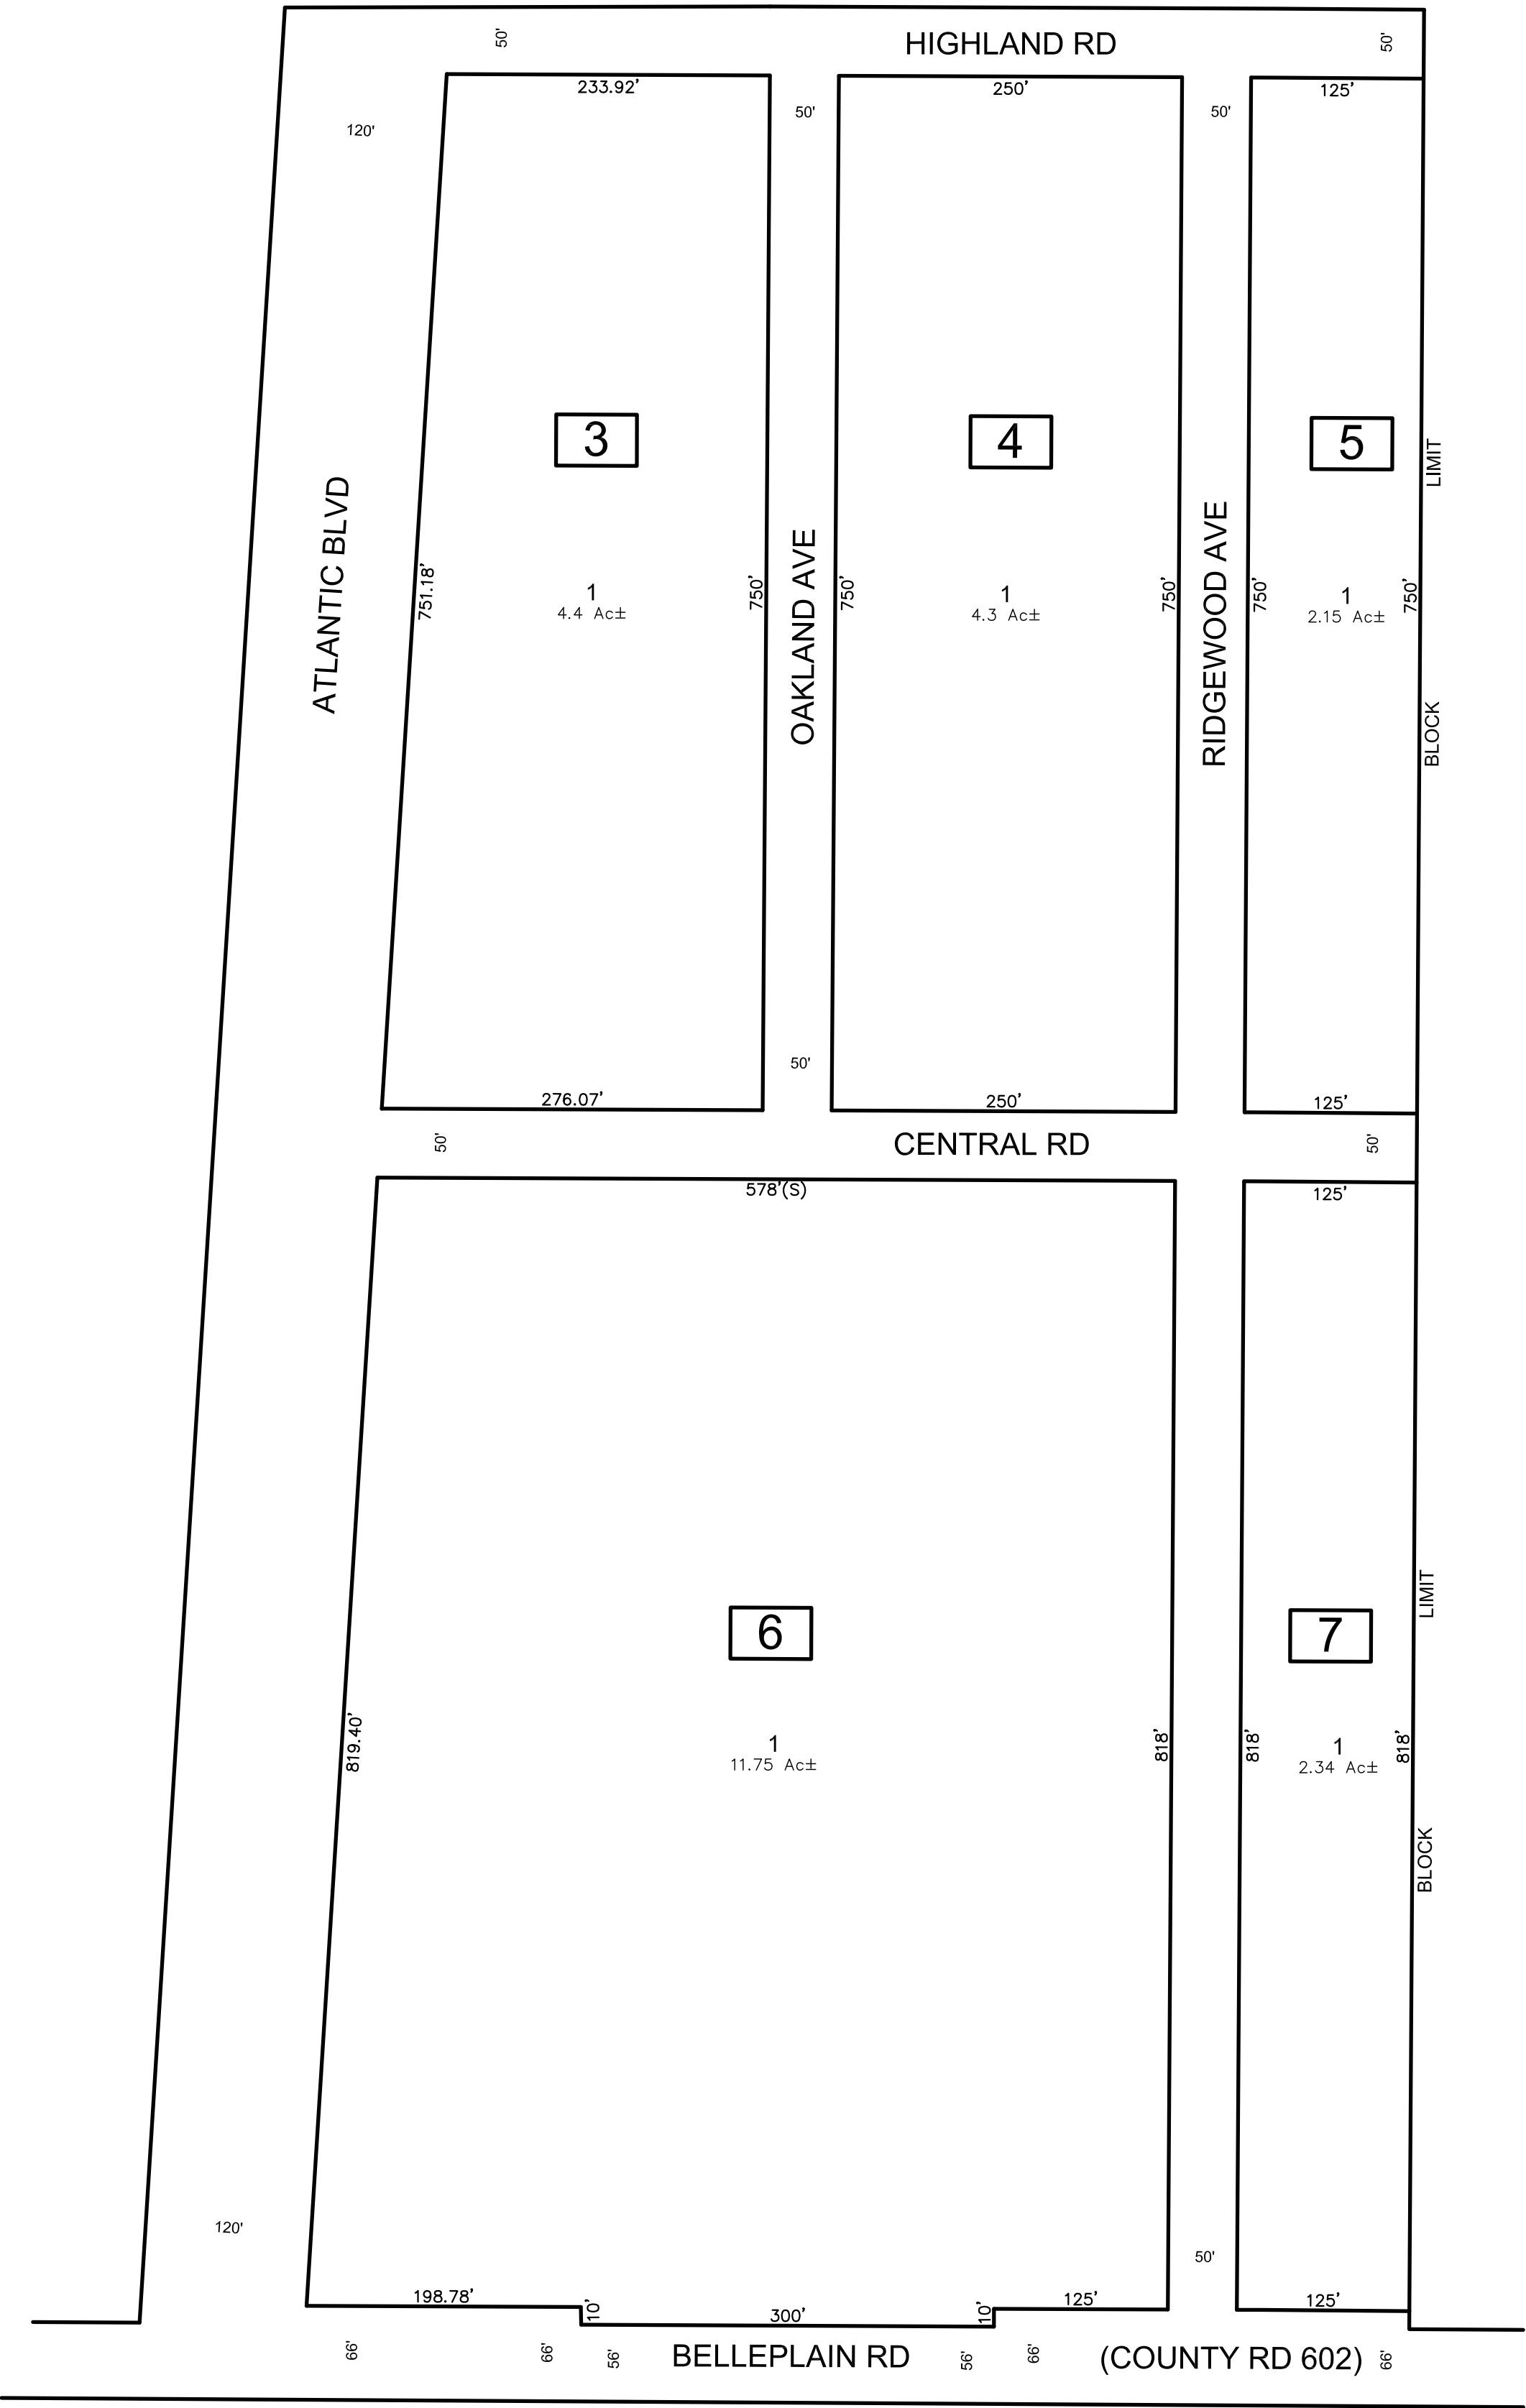

SHEET 3

SHEET 3

SHEET 4

TAX MAP
TOWNSHIP OF UPPER

CAPE MAY COUNTY
SCALE: 1" = 100'

ED CLAY
LICENSED LAND SURVEYOR
NEW JERSEY LICENSE NO. 34842
215 BELLEVUE AVE
HAMMONTON, NEW JERSEY 08037
COA# 24GA27973300

NEW JERSEY
DATE: JANUARY 2020

TO SHOW CONDITIONS AS OF JULY 2021